



PROPOSED FRONT  
ELEVATION 1:100

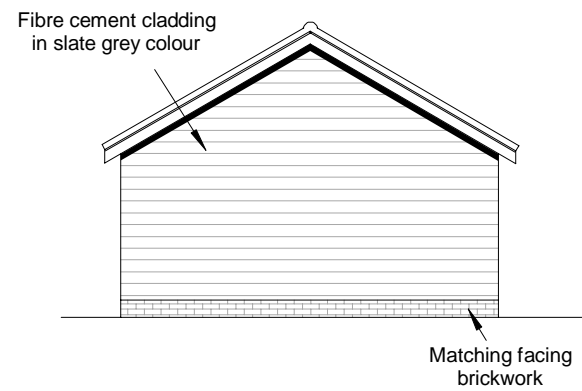


PROPOSED SIDE(E)  
ELEVATION 1:100

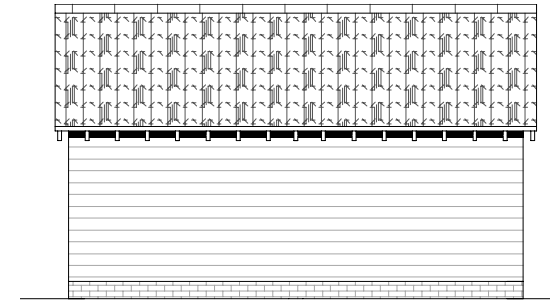


PROPOSED REAR  
ELEVATION 1:100




PROPOSED SIDE(W)  
ELEVATION 1:100

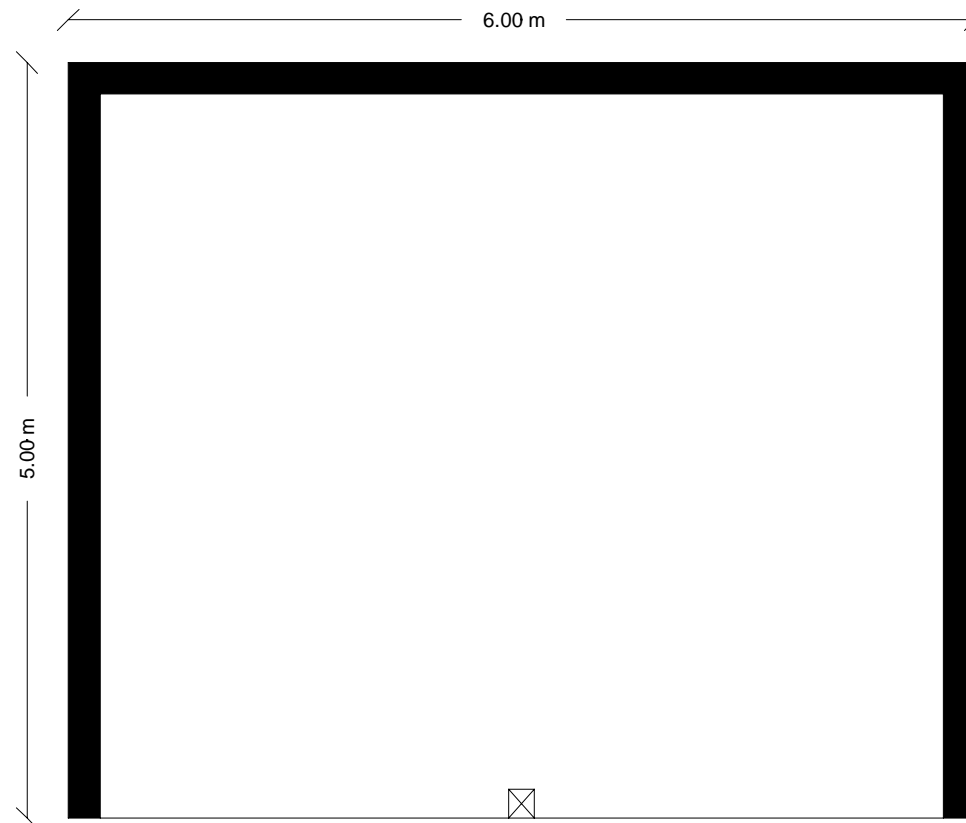

PROPOSED CARTLODGE LAYOUT 1:50

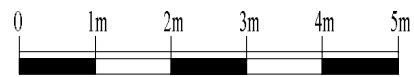

SCALE BAR 1:100

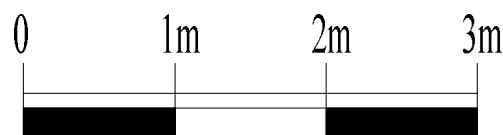

SCALE BAR 1:50

**DAC DAVID A CUTTING**  
BUILDING SURVEYORS LTD  
Chartered Building Surveyors : Architectural Designers : Planning Consultants

CLIENT	Mr & Mrs Hollins				
PROJECT	Proposed Extensions and Alterations				
SITE	Keeper's Cabin, Mattishall Road - East Tuddenham				
DATE	Dec-22	SCALE	AS SHOWN	SIZE	A3
DWG NO	2929.6	REV	A	DRAWN	MC

www.dacsurveyors.co.uk : 01362 821000 : info@dacsurveyors.co.uk