



LOCATION PLAN 1:2500

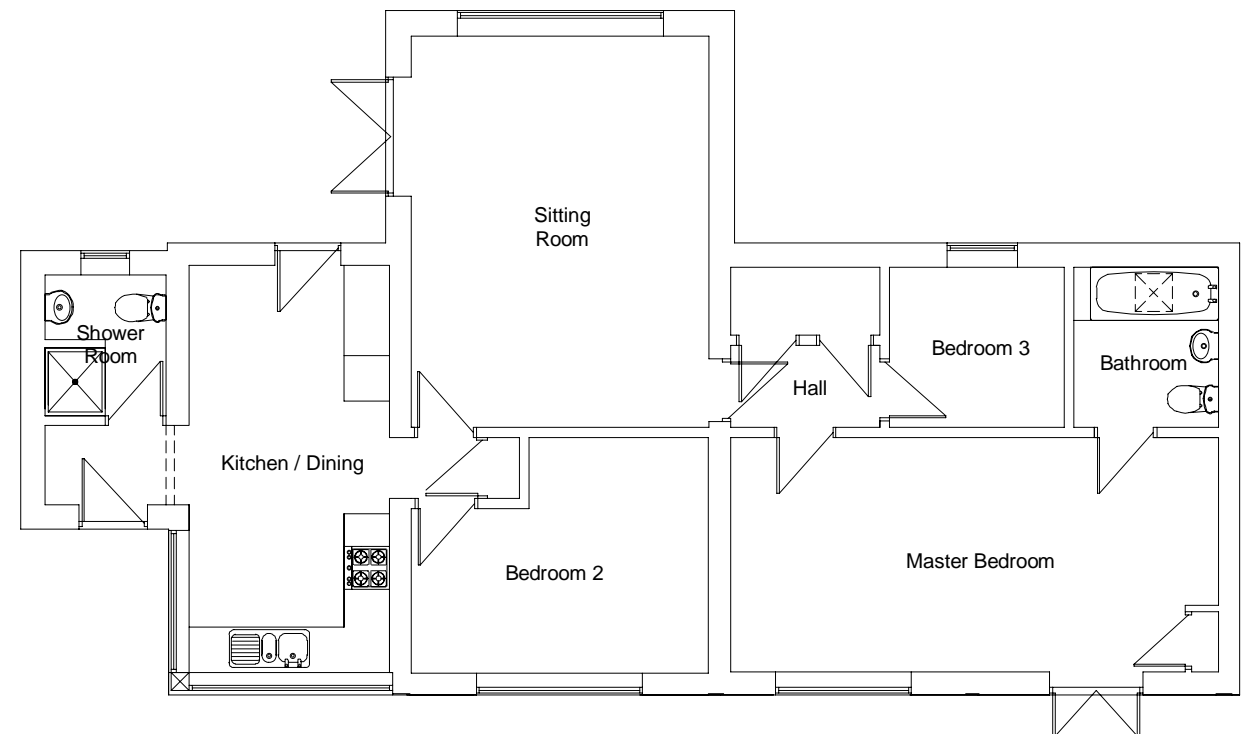

EXISTING LAYOUT 1:100

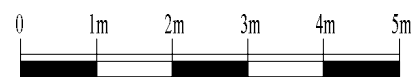

SCALE BAR 1:100

**DAC DAVID A CUTTING**  
**BUILDING SURVEYORS LTD**  
Chartered Building Surveyors : Architectural Designers : Planning Consultants

CLIENT	Mr & Mrs Hollins				
PROJECT	Proposed Extensions and Alterations				
SITE	Keeper's Cabin, Mattishall Road - East Tuddenham				
DATE	Dec-22	SCALE	AS SHOWN	SIZE	A3
DWG NO	2929.1	REV	A	DRAWN	MC

[www.dacsurveyors.co.uk](http://www.dacsurveyors.co.uk) : 01362 821000 : [info@dacsurveyors.co.uk](mailto:info@dacsurveyors.co.uk)