


PAGE 2 DIAGRAMS

Scale 1:50

EAST ELEVATION

Brick end wall repointed. (Facing onto garden of Shortbridge St)

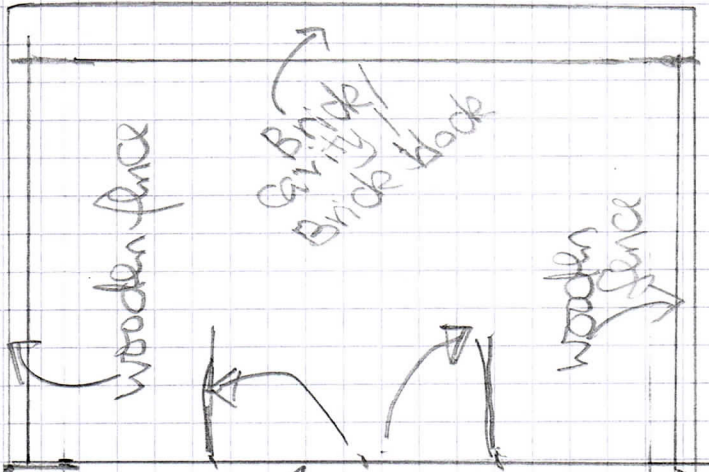

BRICK WALL + CLEAR WINDOWS + DOORS

brick block on inside

50mm cavity

FLOOR PLAN

DOOR

BRICK

1:50

4.6m

DOOR

DOOR

