


1/500



1/1250

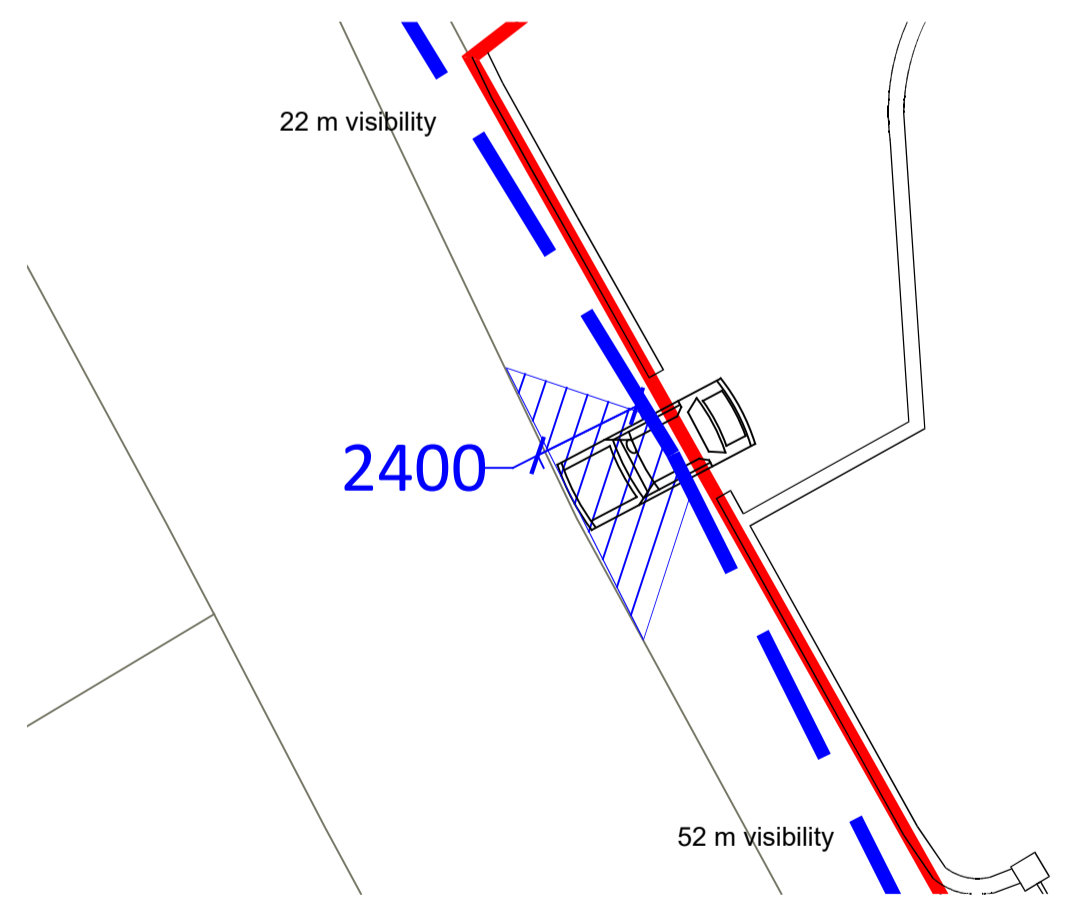

Detail
NTS