


FIRST FLOOR

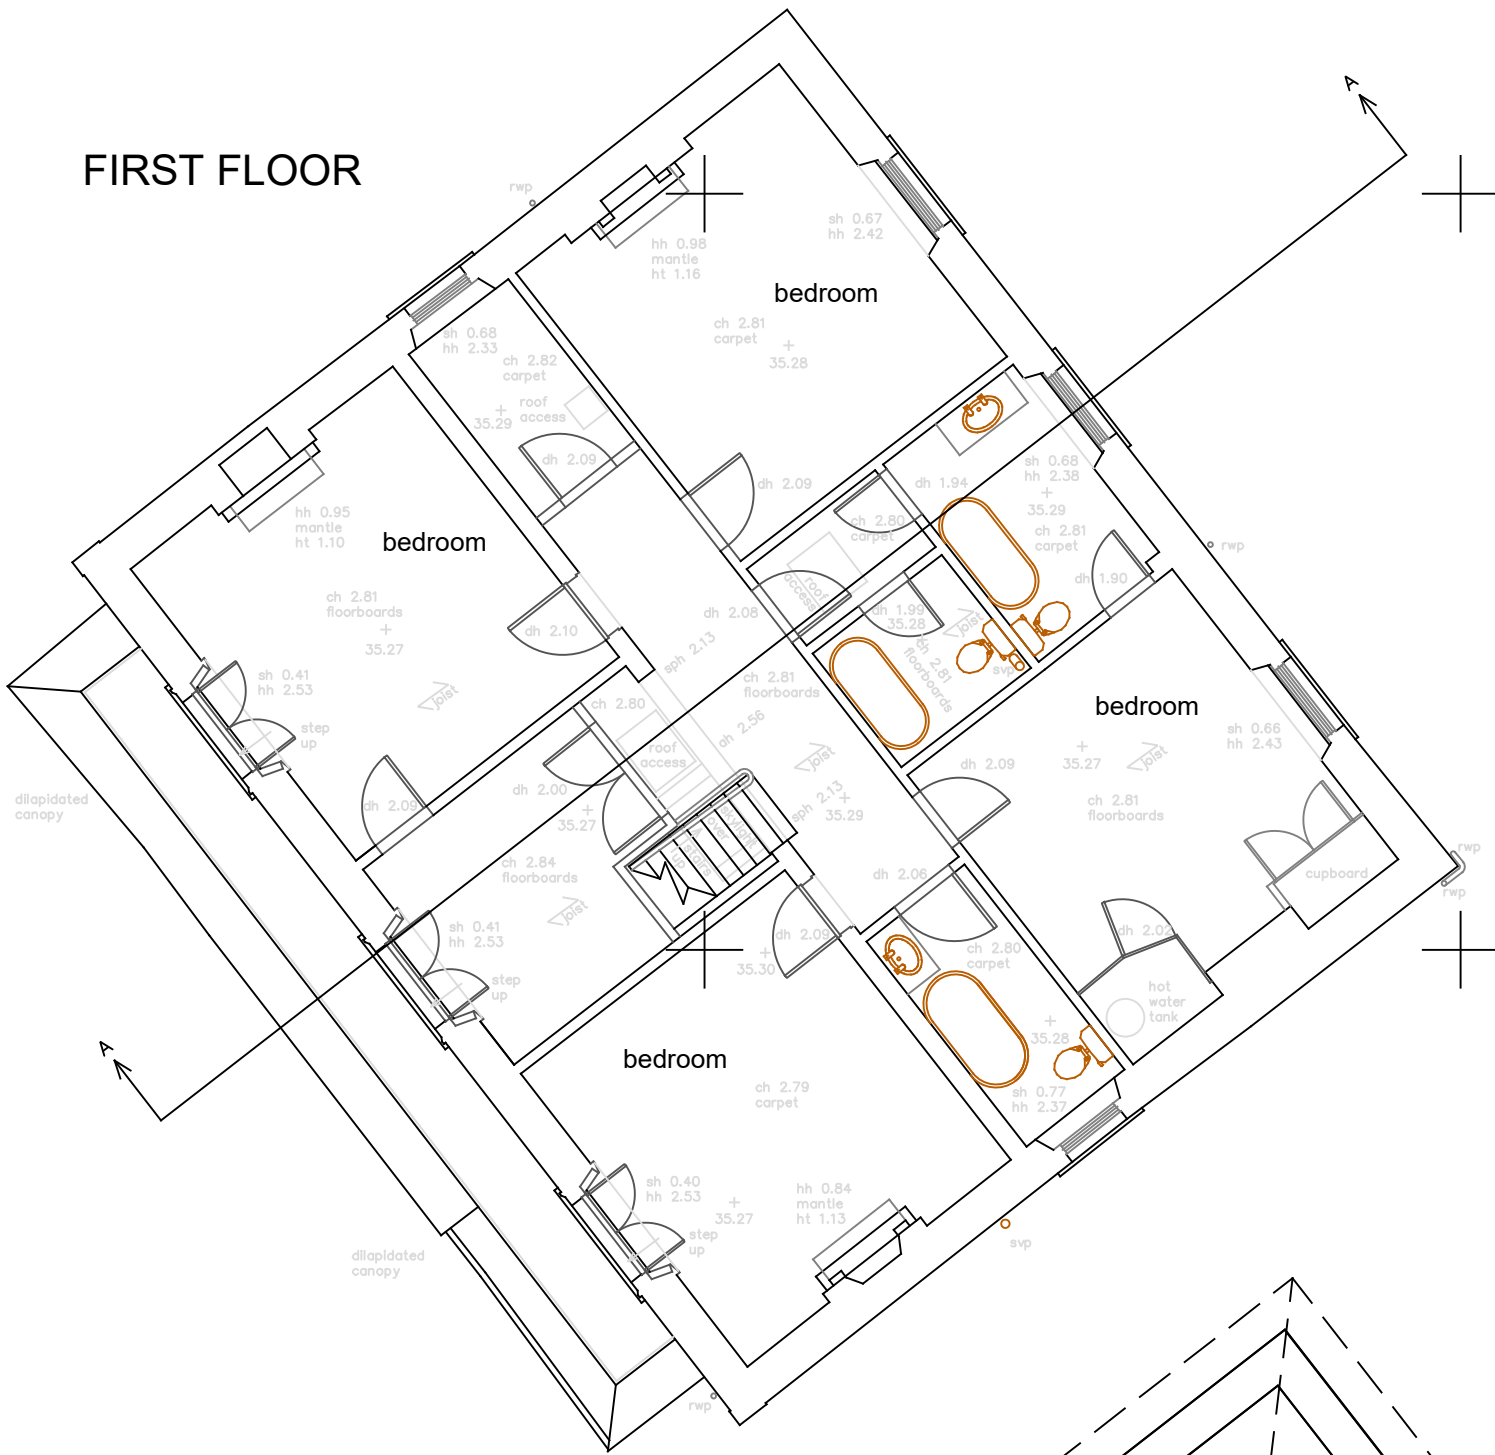

ATTIC PLAN

