


ROOF PLAN



SECTION A - A

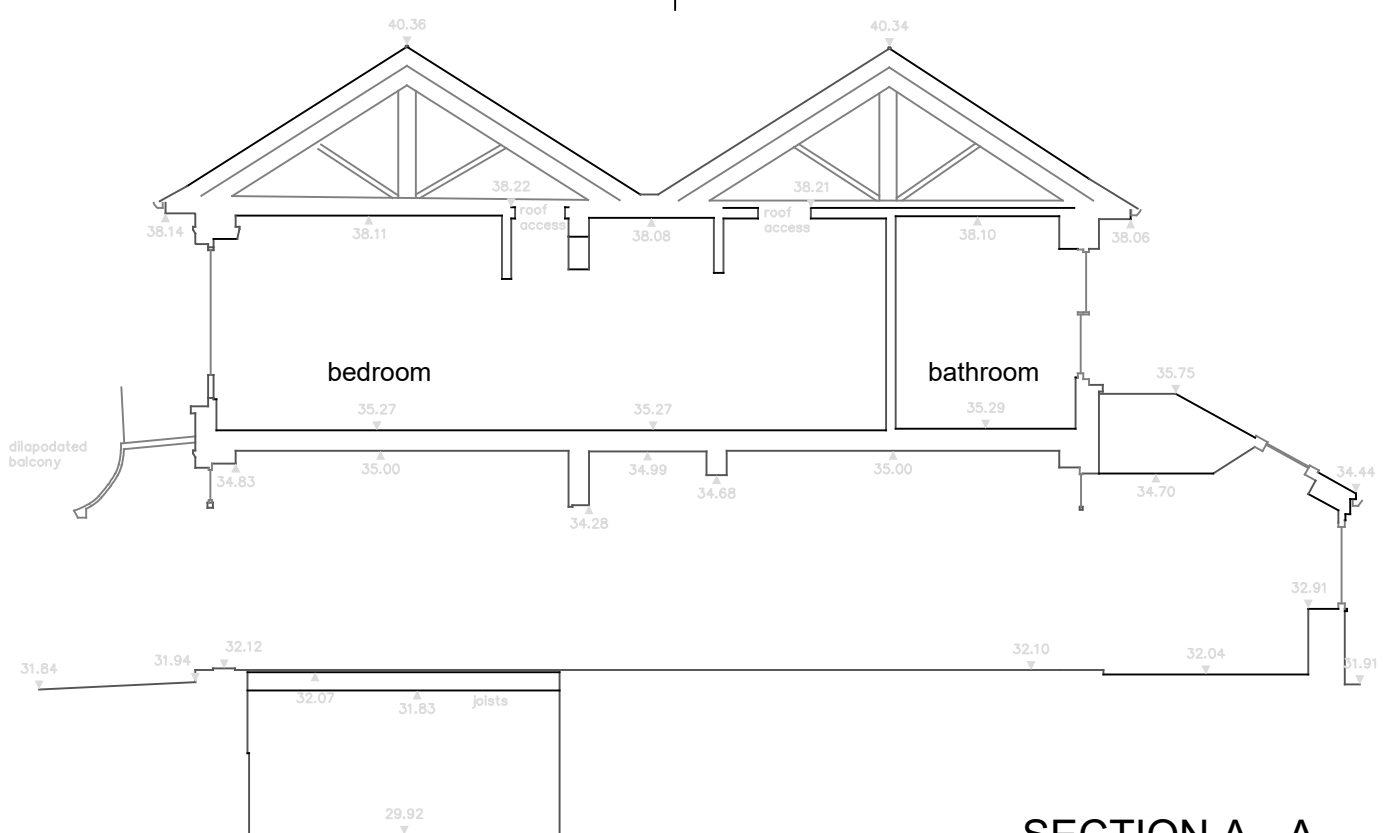

All dimensions to be checked on site Copyright reserved

	Number	Project	Title	Scale	1/100@A2
	1870/S/04A	Extensions	Roof Plan	Drawn	
	Carlisle Jessop Llp	The Grange	As Existing	Date	Nov 2022
		Mr and Mrs Martin		Checked	