



# GROUND FLOOR PLAN



# CELLAR PLAN

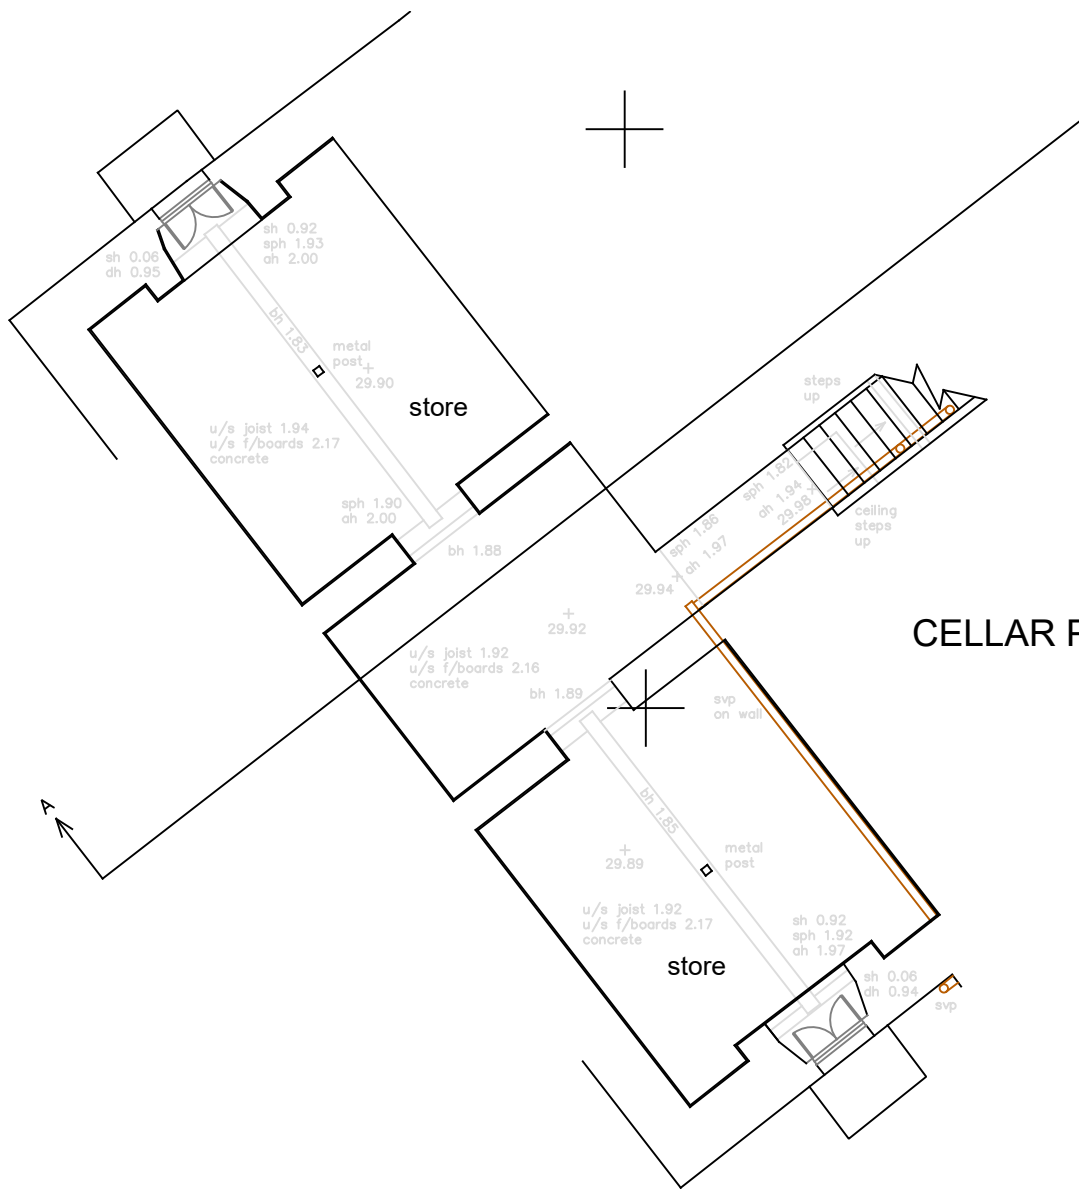

All dimensions to be checked on site Copyright reserved

 <b>cj architects</b> Carlisle Jessop Llp	Number	Project	Title	Scale
	1870/S/02A	Extensions The Grange Mr and Mrs Martin	Floor Plans As Existing	1/100@A3
				Date
				Nov 2022
			Checked	