
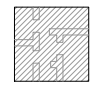


EXISTING FLOOR PLANS

 **GROSS INTERNAL AREA (GIA)**
The footprint of the property
164 sqm

 **NET INTERNAL AREA (NIA)**
Excludes walls and external features
159 sqm

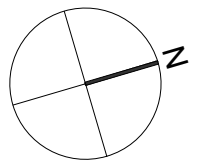

PROPERTY ADDRESS:

152 LONDON RD TEYNHAM,
SITTINGBOURNE ME9 9Q

PROJECT TITLE:

PROPOSED 2X 1 BEDROOM FLAT
1X 2 BEDROOM FLAT

SHEET TITLE:

EXISTING FLOOR PLANS

DATE: 17 November 2022

REVISION: RV00

SCALE: 1:100 @A3

PAGE NO: 02 OF 07