

REVISIONS				
Date	Rev.	Description	Drawn	Chk'd / App'd




- FLAT ROOF TO PROPOSED DORMER FINISHED IN LEAD ROLLS & SCALLOPED LEAD EDGE FLASHING
- SLATE TILE HANGING TO VERTICAL FACES OF PROPOSED DORMER
- SLATE ROOF TILES TO THE EXISTING & PROPOSED PITCHED ROOFS
- POWDER COATED ALUMINIUM EAVES GUTTERS & DOWN PIPES
- COMPOSITE PRE FINISHED FASCIA
- THROUGH COLOURED RENDER TO EXISTING & PROPOSED EXTERNAL WALLS
- POWDER COATED ALUMINIUM WINDOWS & EXTERNAL DOORS
- BRICKWORK BELOW DPC LEVEL TO MATCH THE EXISTING

PROPOSED SIDE ELEVATION - FACING SOUTH EAST



- FLAT ROOF TO PROPOSED DORMER FINISHED IN LEAD ROLLS & SCALLOPED LEAD EDGE FLASHING
- SLATE TILE HANGING TO VERTICAL FACES OF PROPOSED DORMER
- SLATE ROOF TILES TO THE EXISTING & PROPOSED PITCHED ROOFS
- POWDER COATED ALUMINIUM EAVES GUTTERS & DOWN PIPES
- COMPOSITE PRE FINISHED FASCIA
- THROUGH COLOURED RENDER TO EXISTING & PROPOSED EXTERNAL WALLS
- POWDER COATED ALUMINIUM WINDOWS & EXTERNAL DOORS
- BRICKWORK BELOW DPC LEVEL TO MATCH THE EXISTING

PROPOSED SIDE ELEVATION - FACING NORTH WEST

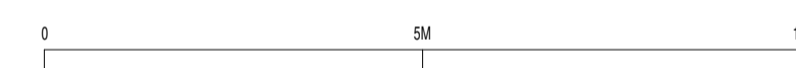

**COPYRIGHT** The copyright of this drawing is vested in the designers and must not be reproduced without their consent in writing

**NOTE** Contractors must verify dimensions before commencing any work, fabrication, ordering or shop drawings. Do not scale from this drawing.

**SCHEME**

PROPOSED EXTENSIONS & ALTERATIONS TO  
32 HABBERLEY LANE LOW HABBERLEY  
KIDDERMINSTER WORCS DY11 5RA

**TITLE**

PROPOSED ELEVATIONS - SHEET 2

**CLIENT**

[REDACTED]

**DRAWING No.**

22011 08 PA

DATE	SCALE	DRAWN
JULY 2022	1:50 @ A1	BANKSY

**JENNINGS HOMER**

**LYNCH**

CHARTERED ARCHITECTS

FIRST FLOOR 103 - 107 BRIDGNORTH ROAD  
WOLLASTON STOURBRIDGE WEST MIDLANDS  
DY8 3NY  
Tel 01384 77732 Fax 01384 76675  
Email: info@jharchitects.co.uk