


BEFORE COMMENCEMENT OF ANY WORKS
THE CONTRACTOR MUST CHECK AND VERIFY
ALL BUILDING, SITE DIMENSIONS AND
LEVELS, ALL RELEVANT SEWER OUTFALLS,
INVERT LEVELS, AND CONNECTION POINTS

© THIS DRAWING AND THE BUILDING
WORKS ILLUSTRATED ARE COPYRIGHT
AND MAY NOT BE REPRODUCED WITHOUT
WRITTEN PERMISSION




EXISTING
FRONT ELEVATION

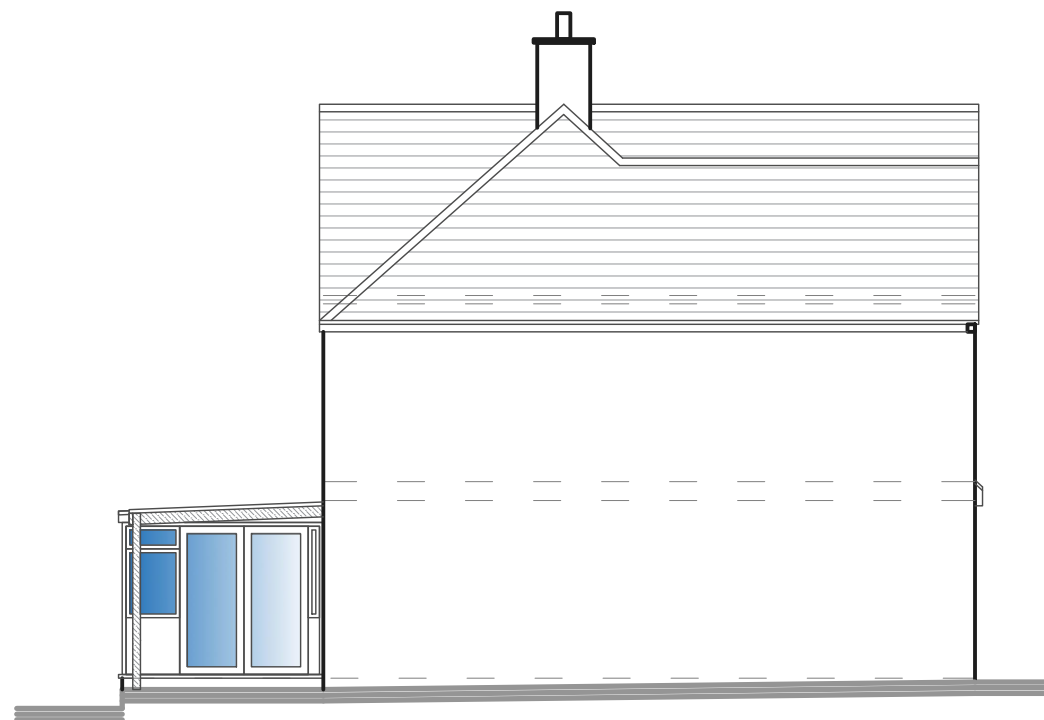

EXISTING
SIDE ELEVATION



EXISTING
REAR ELEVATION

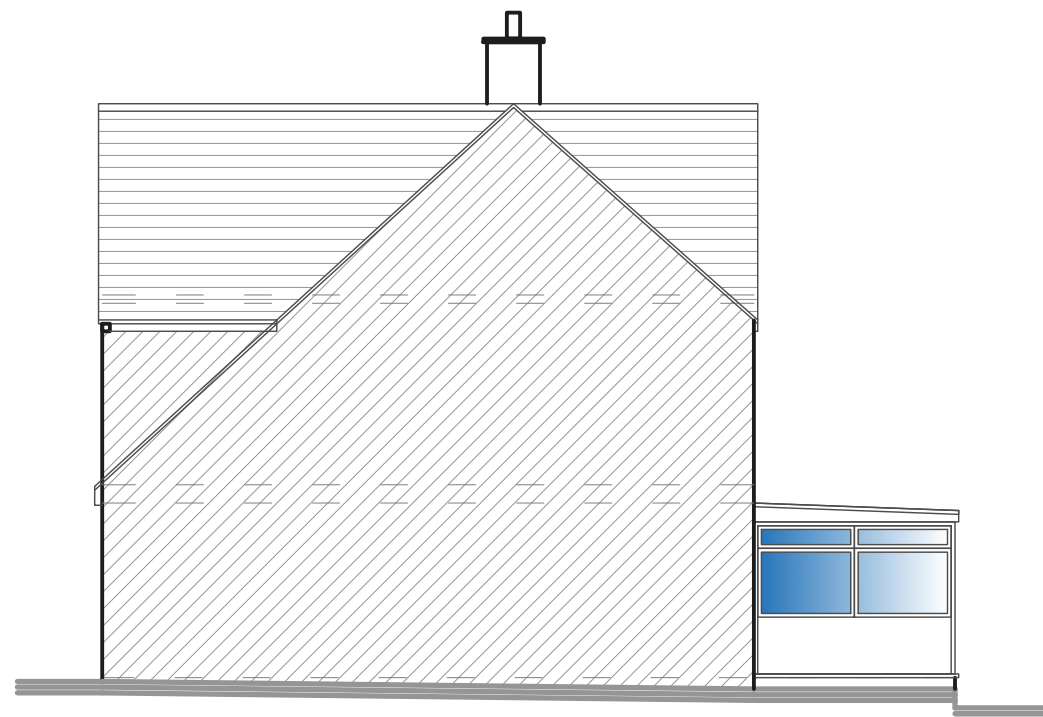

EXISTING
SIDE ELEVATION

Scale:- 1:100



ELEVATION ONE
BUILDING DESIGN LTD

25 WLEY ROAD
DURSLEY, GLOS, GL11 4NJ
Tel: 01453 549253
Mob 07515 019774
email: sl@elevationone.co.uk
web: www.elevationone.co.uk

Project:-
Rear Extension to
1 Tally Ho Lane, Guiting Power,
Cheltenham, GL54 5TY
Drawing Title:-
Existing Elevations
Scale:-
1:100 @ A3
Client:-
Mr Thorne

Project No:- PT-010	Drawing No: - 03
Date:- Feb 22	Revision:- -