

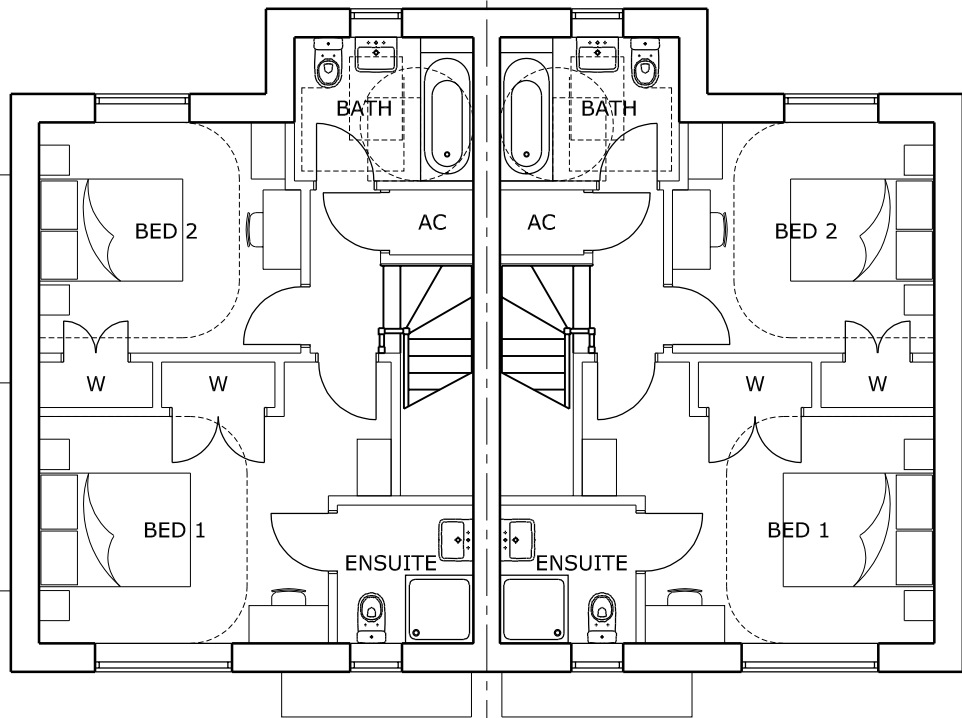
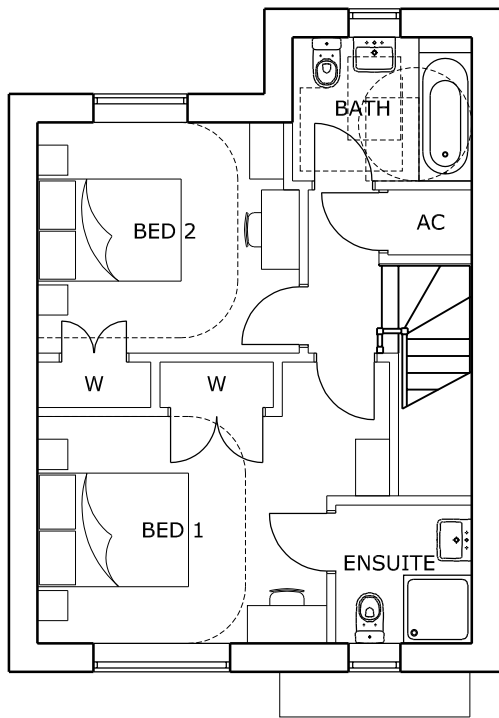


ROOF PLAN

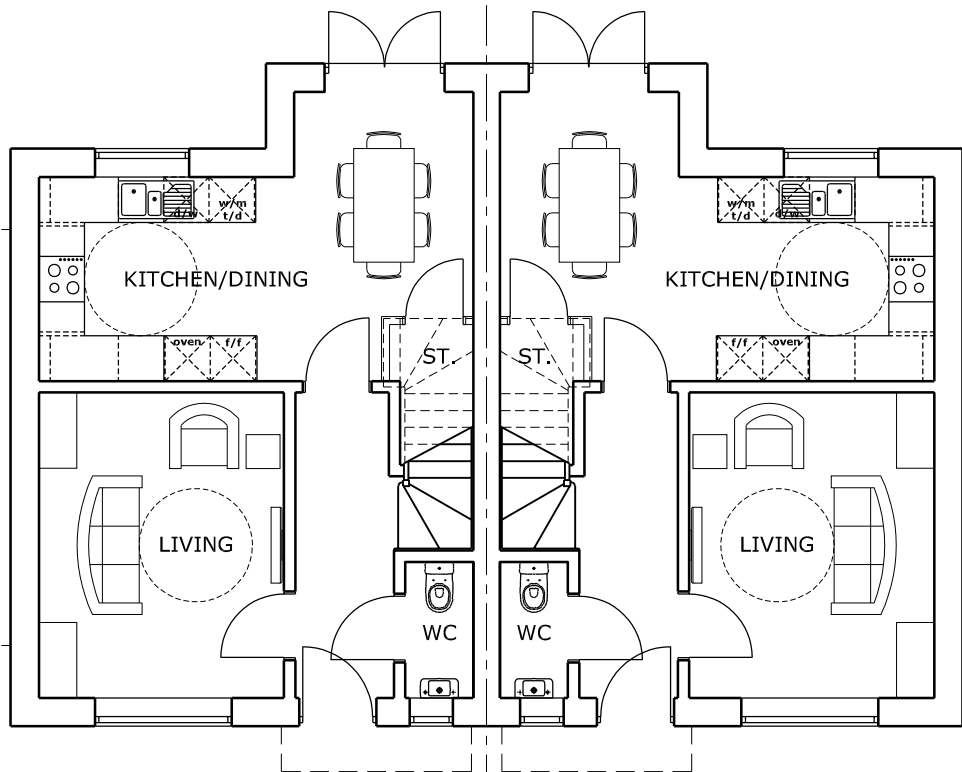


FIRST FLOOR PLAN

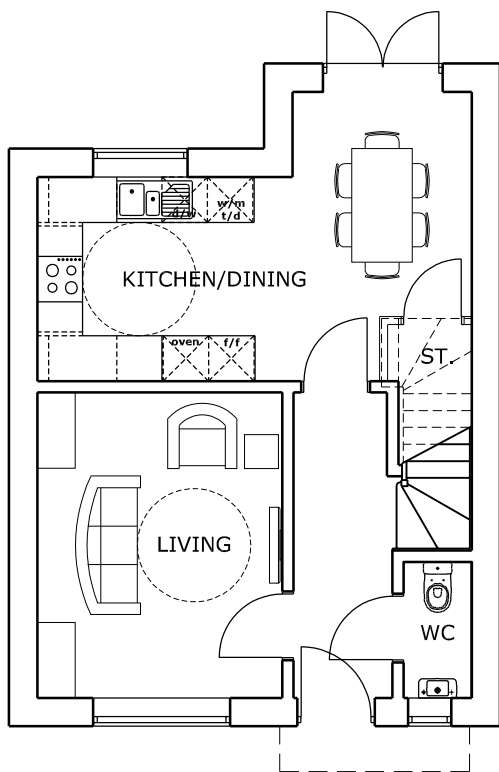

GROUND FLOOR PLAN

2-bed 4-person - Total gross internal floor area - 84.5sqm/910sqft

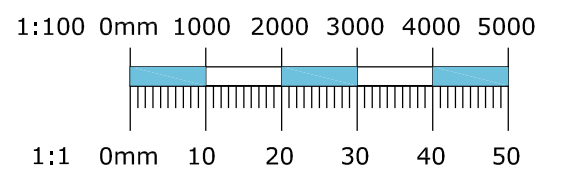

Rev A 28/11/22 Carport widened

SA

on behalf of: **CaldecotteGroup**

issued for: **PLANNING**

drawing: **Proposed Plans**

drawing number: **13**
revision: **A**

project: **Bell Rode**
project number: **7112**
north:

scale: **1:100**
paper size: **A3**
drawn by: **SA**
date: **15/09/22**

checked: **XX/XX/XX**
date:

sursham tompkins est 1961
architectural services & project management

■ cottage farm ■ sywell ■ northampton ■ NN6 0BJ
t: 01604 64 65 66 f: 01604 64 63 62 e: info@surshamtompkins.co.uk
w: www.surshamtompkins.co.uk