




Front Elevation  
Existing Elevations

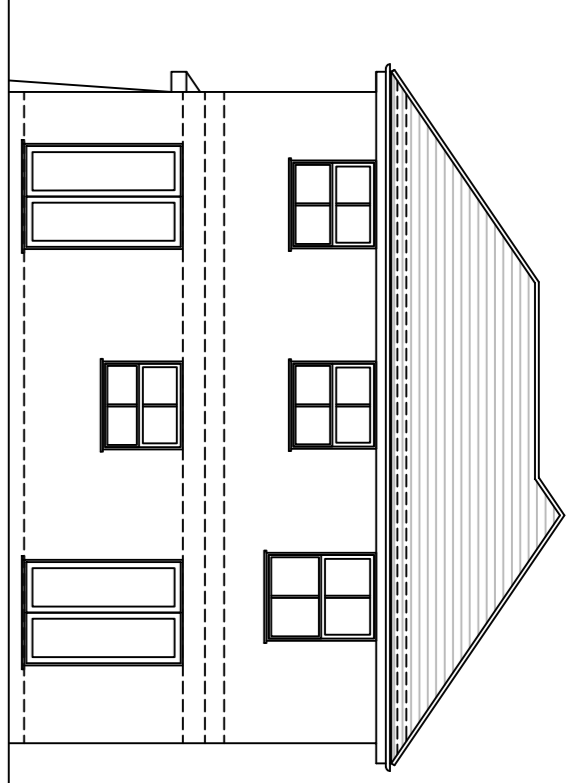


Rear Elevation

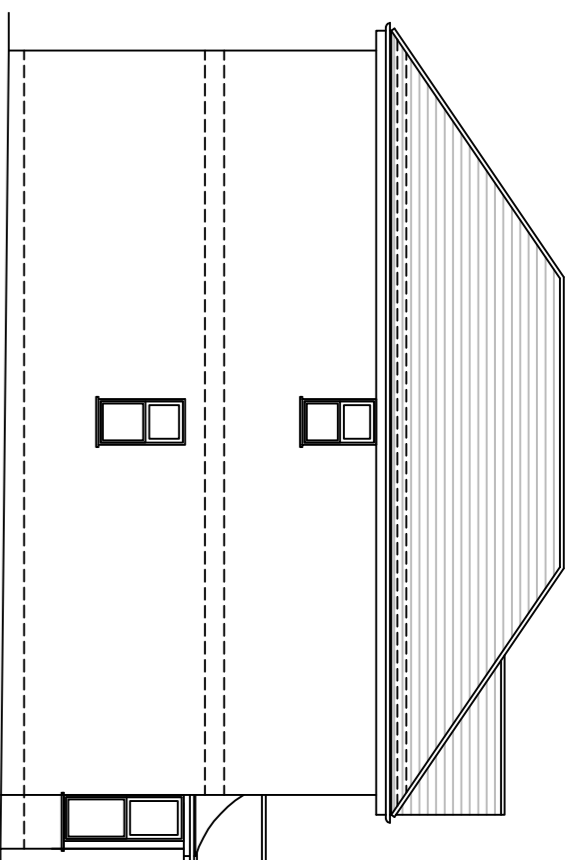

Side Elevation A

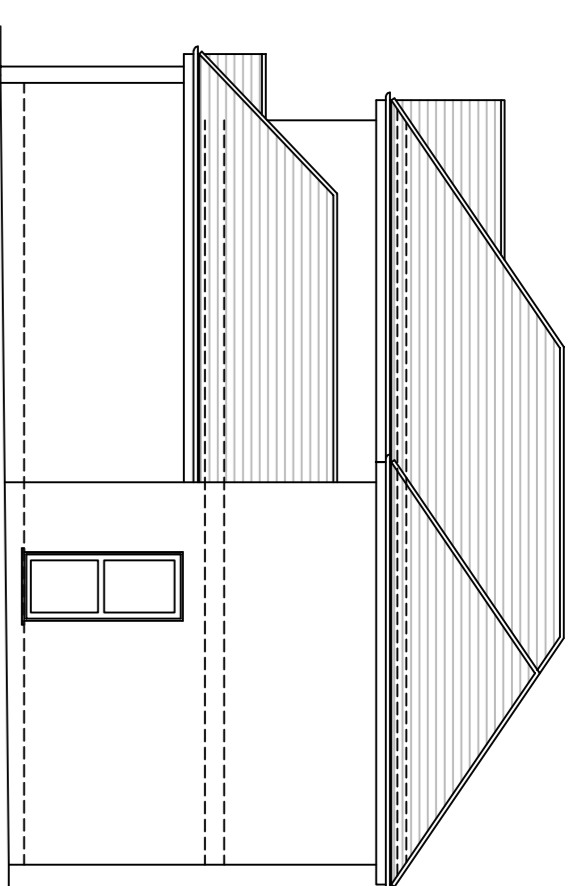


Side Elevation B

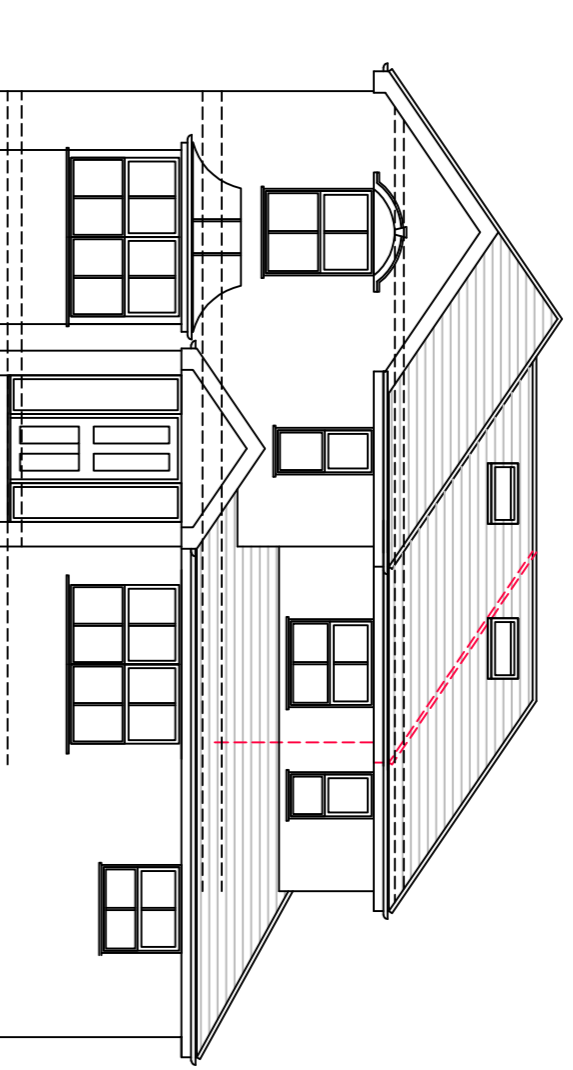


Front Elevation  
Proposed Elevations


All new materials to match existing.  
All new side windows to be  
obscure-glazed and fixed shut  
up to 1.7m above internal floor level

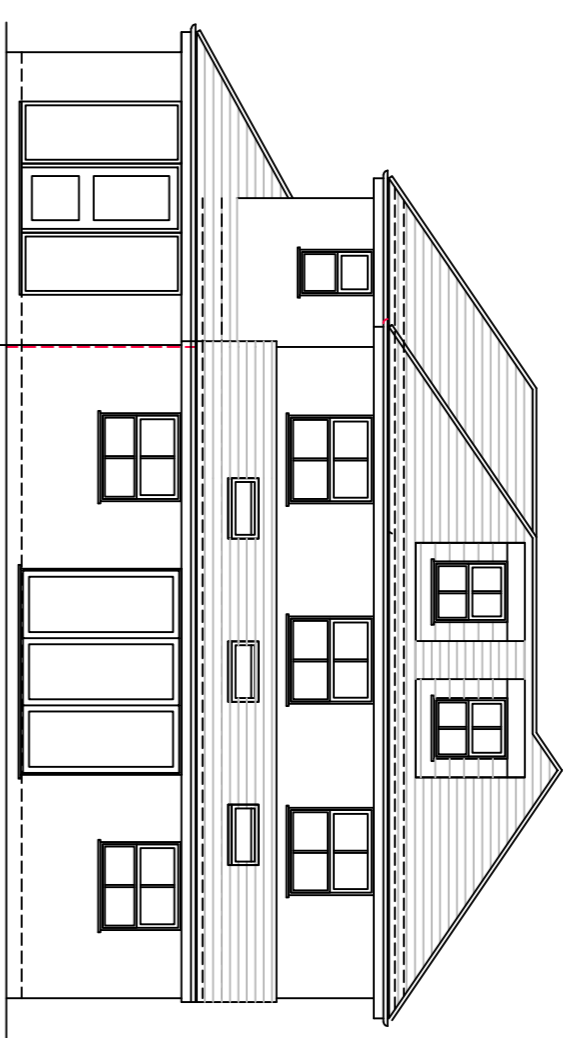

Rear Elevation

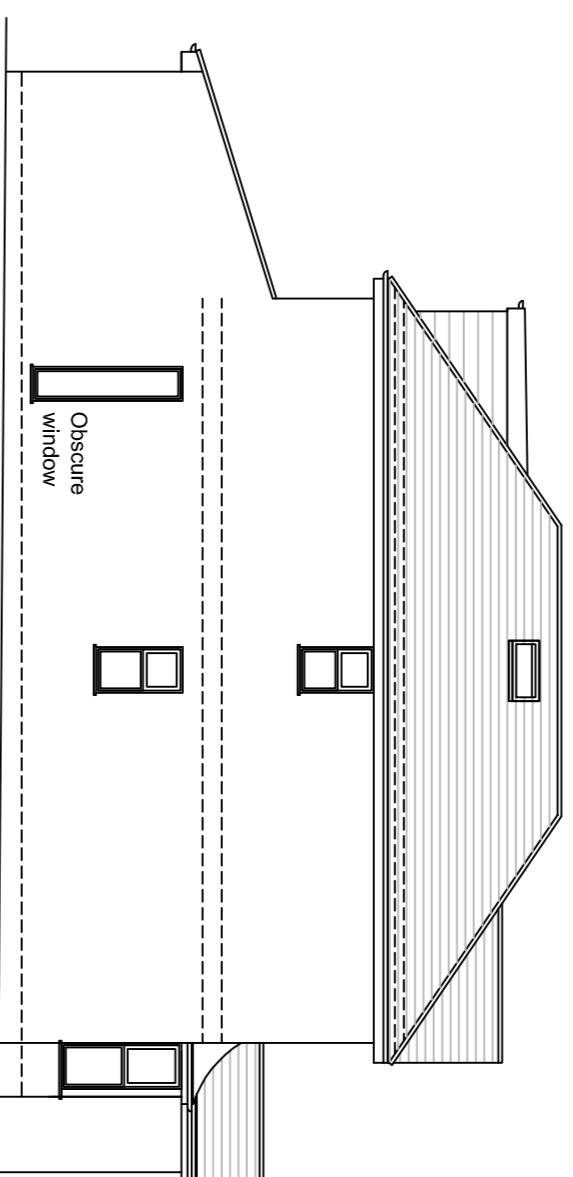


Side Elevation A

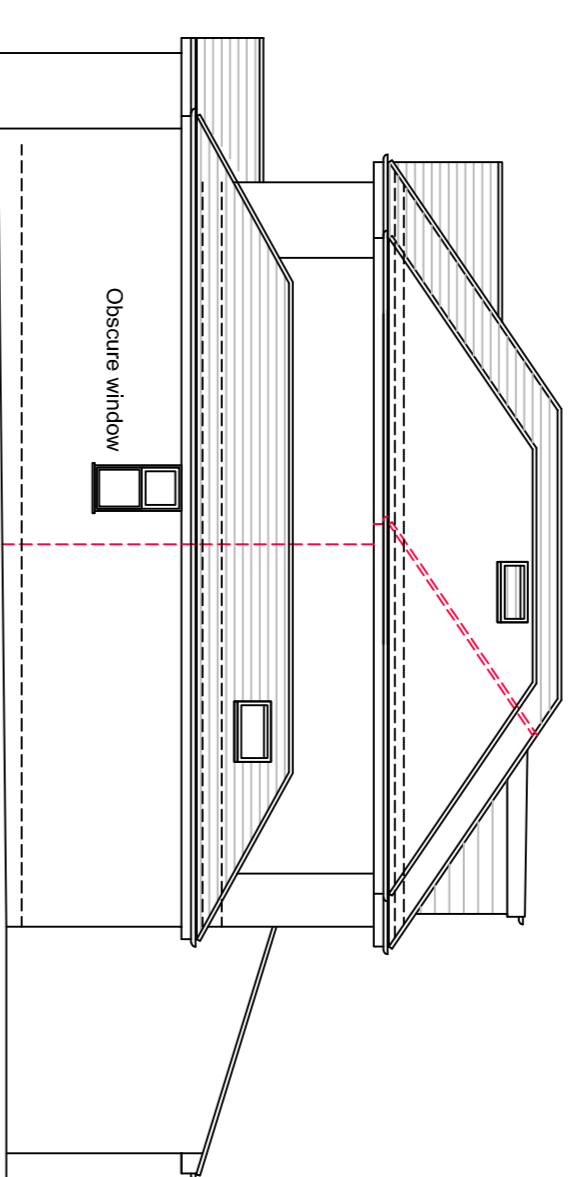


Side Elevation B


All new materials to match existing.  
All new side windows to be  
obscure-glazed and fixed shut  
up to 1.7m above internal floor level

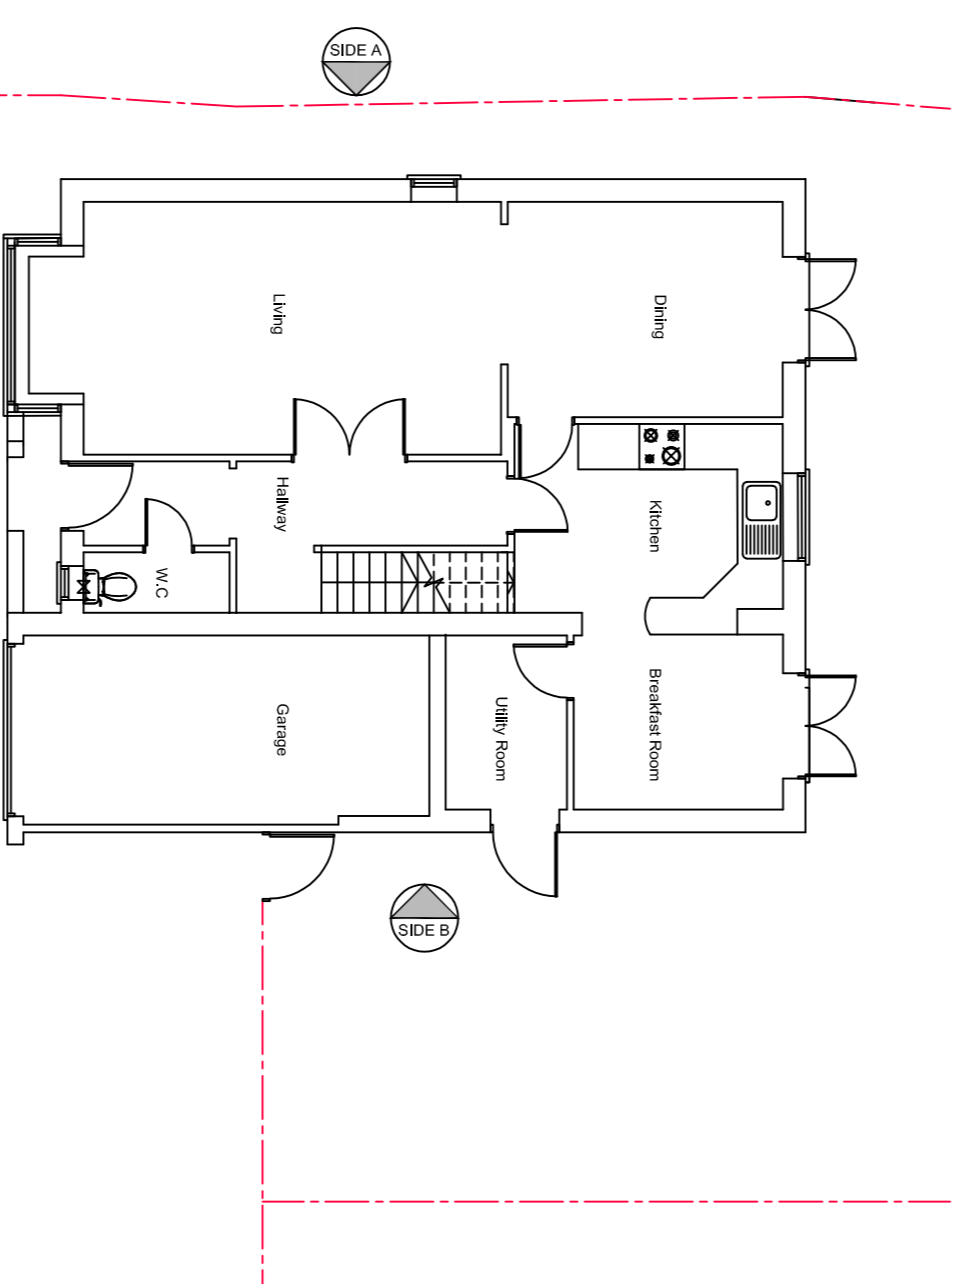


Ground Floor  
Existing

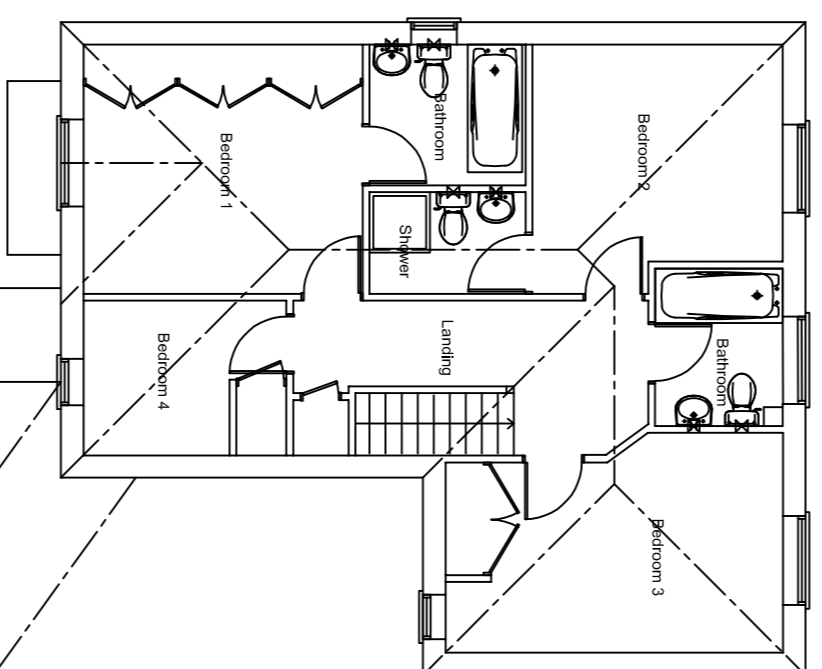

First Floor  
Existing

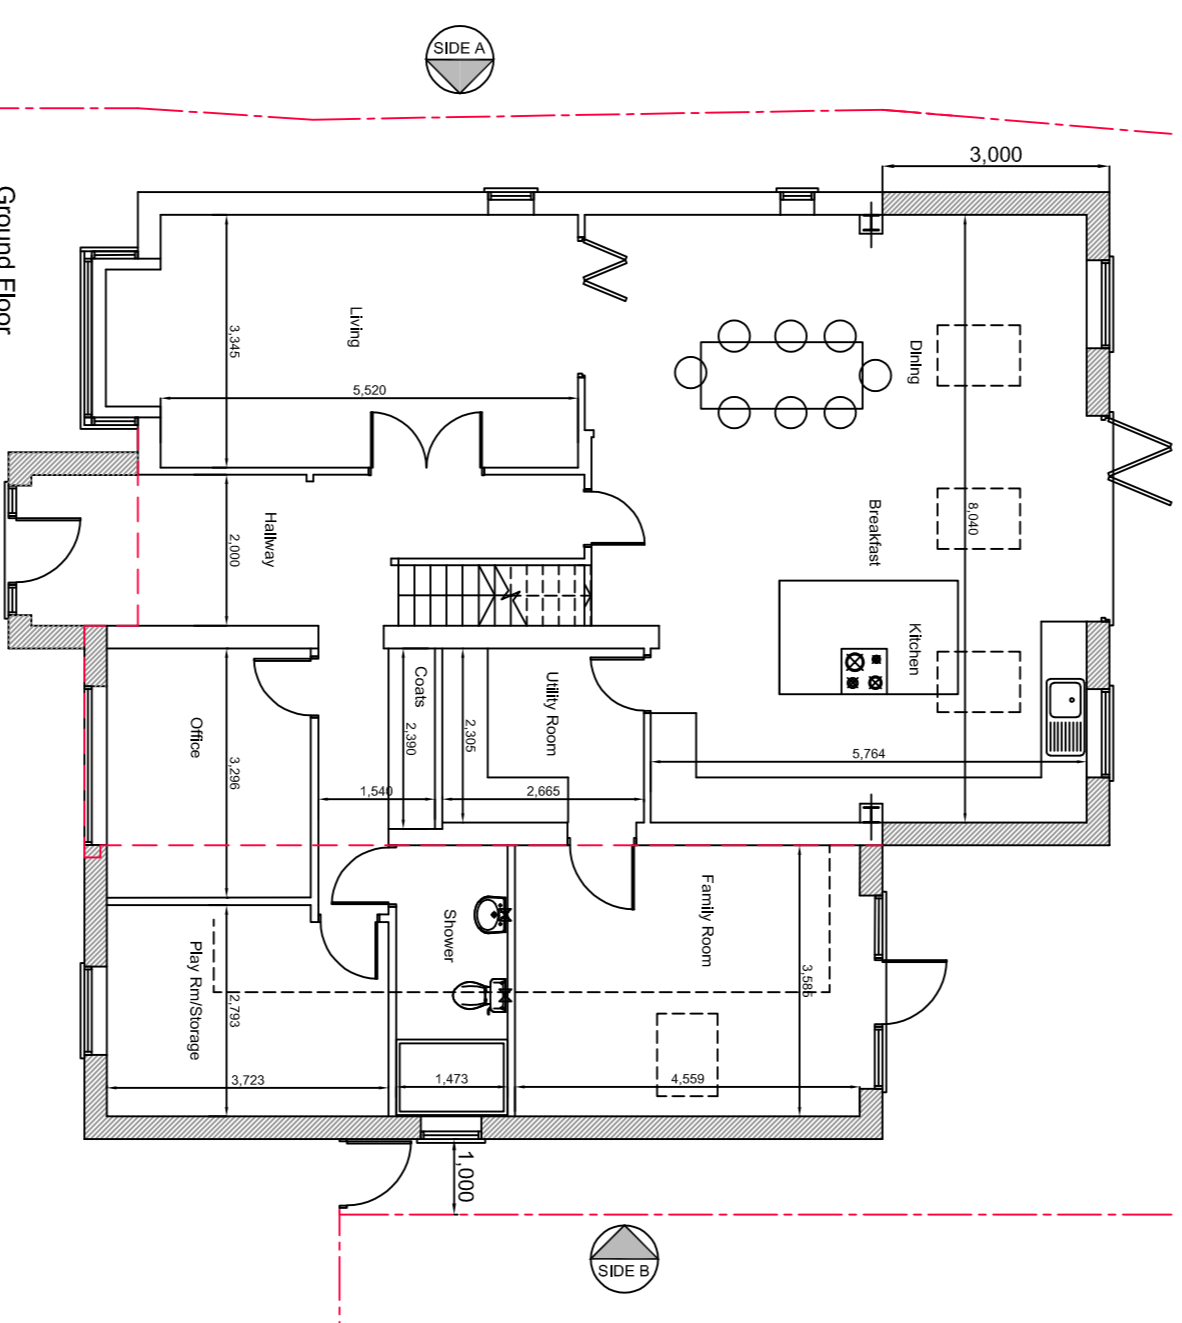


Ground Floor  
Proposed

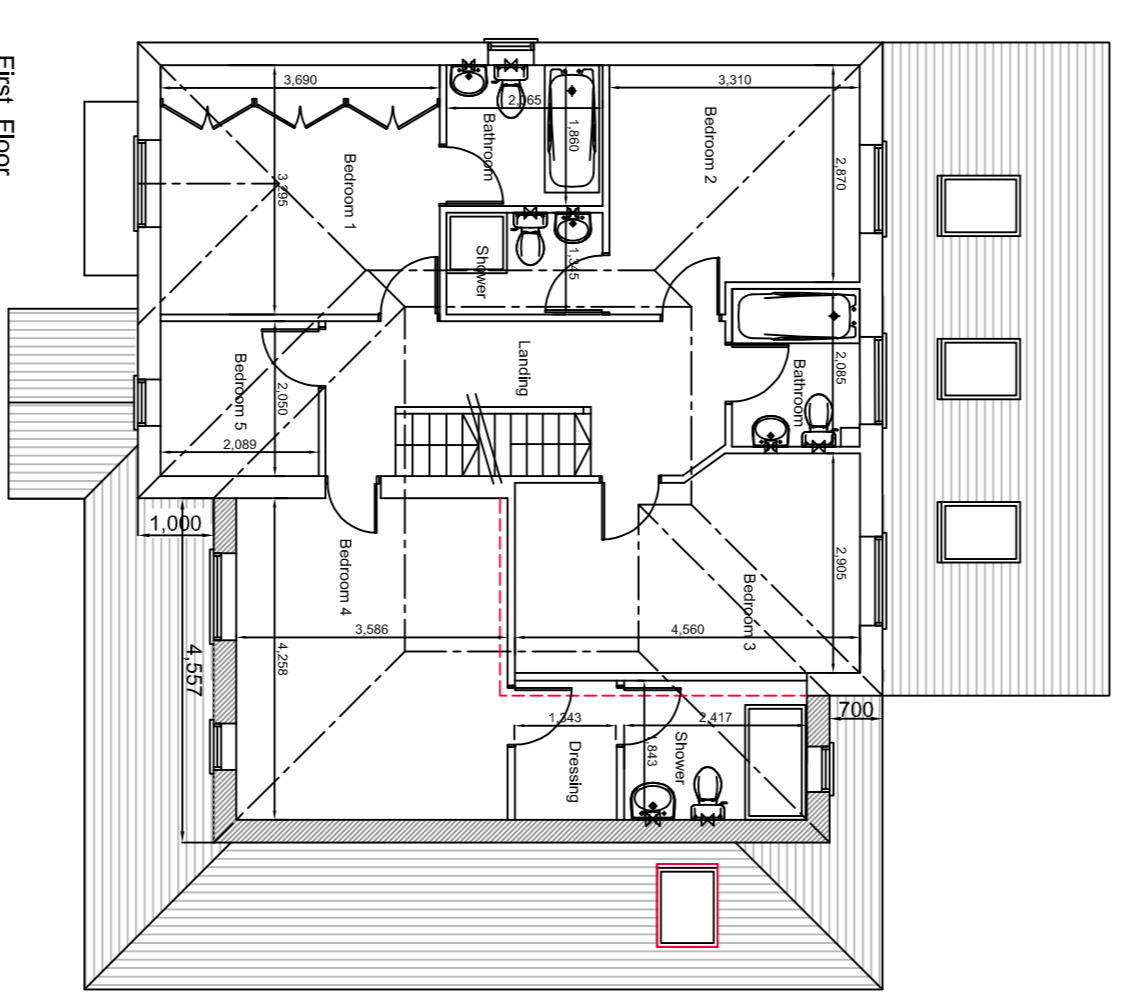

First Floor  
Proposed

All new materials to match existing.  
All new side windows to be  
obscure-glazed and fixed shut  
up to 1.7m above internal floor level

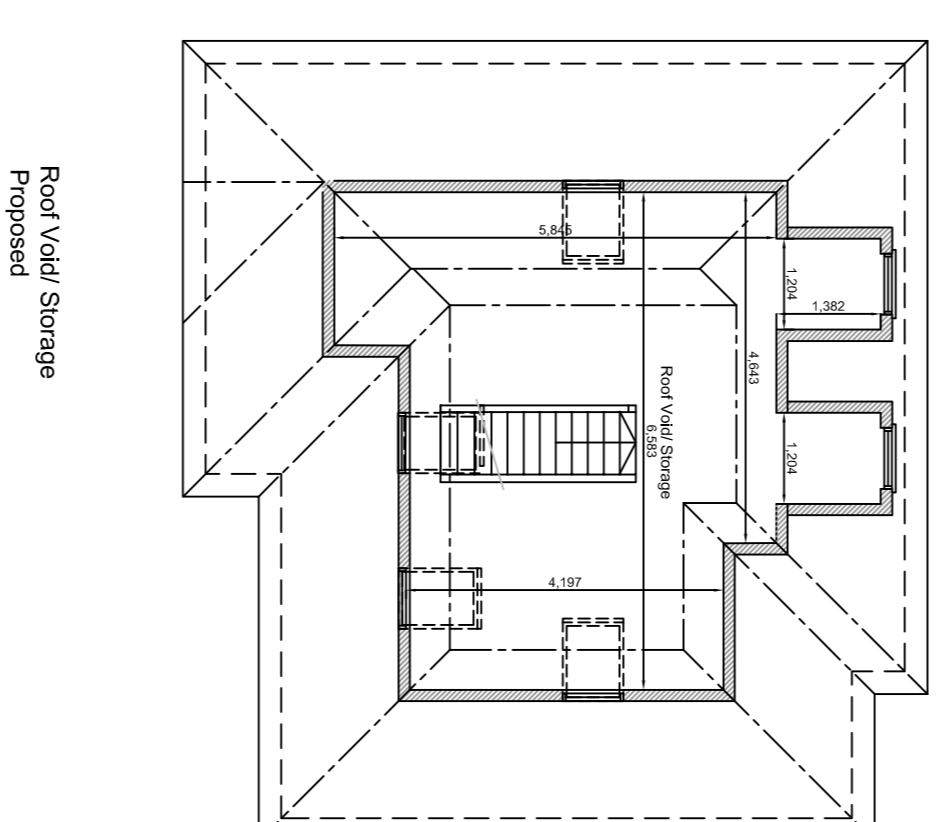

Roof Void Storage  
Proposed



Front  
Existing site views



Rear

This drawing is the property of R.P. Design  
It is the subject of Intellectual Property Rights including  
copyright, patent or trademark and is not to be  
copied, reused or published in any other way without the  
written consent of R.P. Design

Scale Bar @1:100  
0 1m 2m 3m 4m 5m

Project Title  
**EXISTING AND PROPOSED  
PLANS & ELEVATIONS**  
Date: 1:10 @ A1 Date: 08 Jul 2022

Project Title  
**1 Wellington Close,  
Watford,  
WD19 5BF**

Project Title  
**PL/WC/01**

Project Title  
**G**

Rev: C 05-12-2022 Roof light added over family room.  
Window position revised to Side A ensuite. Windows added to left bank wall.  
Rev: F 02-12-2022 Scale bar added