




ROOF PLAN

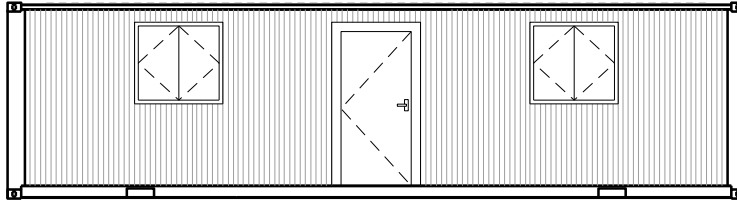


FRONT ELEVATION

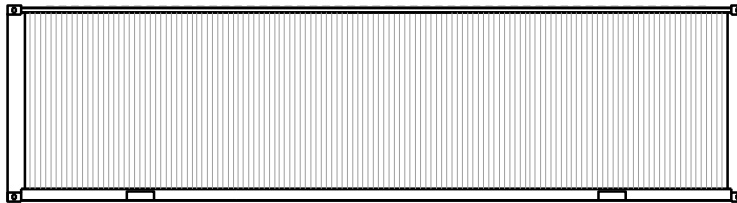

REAR ELEVATION

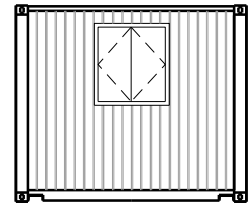

END ELEVATIONS

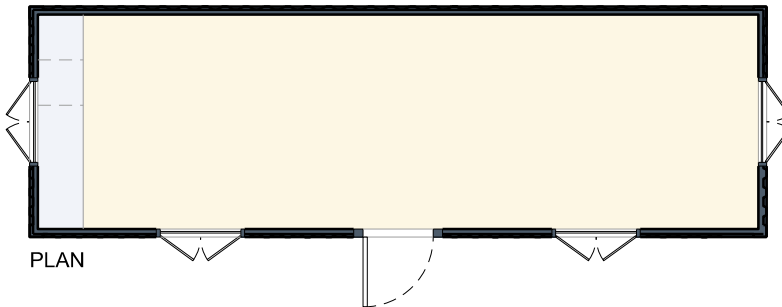

PLAN

A 12.12.2022 AO ISSUE TO PLANNING

rev | date | by | -

notes :

PREFABRICATED CONTAINER BUILDING
32FT X 10FT (9.75M X 3.05M)
PAINTED DARK GREEN

project	LLyn Coed Y Dinas Nature Reserve - Outdoor Classroom		
client	Montgomeryshire Wildlife Trust		
drawing	Proposed Plan and Elevations		
dwg no.	PL(23)01	revision	A
scale	1: 100 @ A4	drawn	AO

[do not scale from this drawing](#)
all dimensions to be checked on site.
this drawing and its data are copyright
of the client and must not be used for
any purpose other than for which it is
intended.

