


- NOTES**
- Potential overlooking hatched yellow
 - Private area not overlooked hatched brown
 - Proposed increase in height
 - Existing boundary fence/wall
 - Footprint of proposed dwelling hatched in blue
 - Two car spaces (Garage to be demolished) hatched in blue
 - Neighbours windows
- Storm water drainage crates soak away
- The higher fences will be close boarded areas shown.
- Surface of parking area will be permeable pavoids
- An indigenous hedge to be planted South east & South west boundaries with species such as holly; blackthorn and hawthorn etc
- Owl box/post to face open land as shown

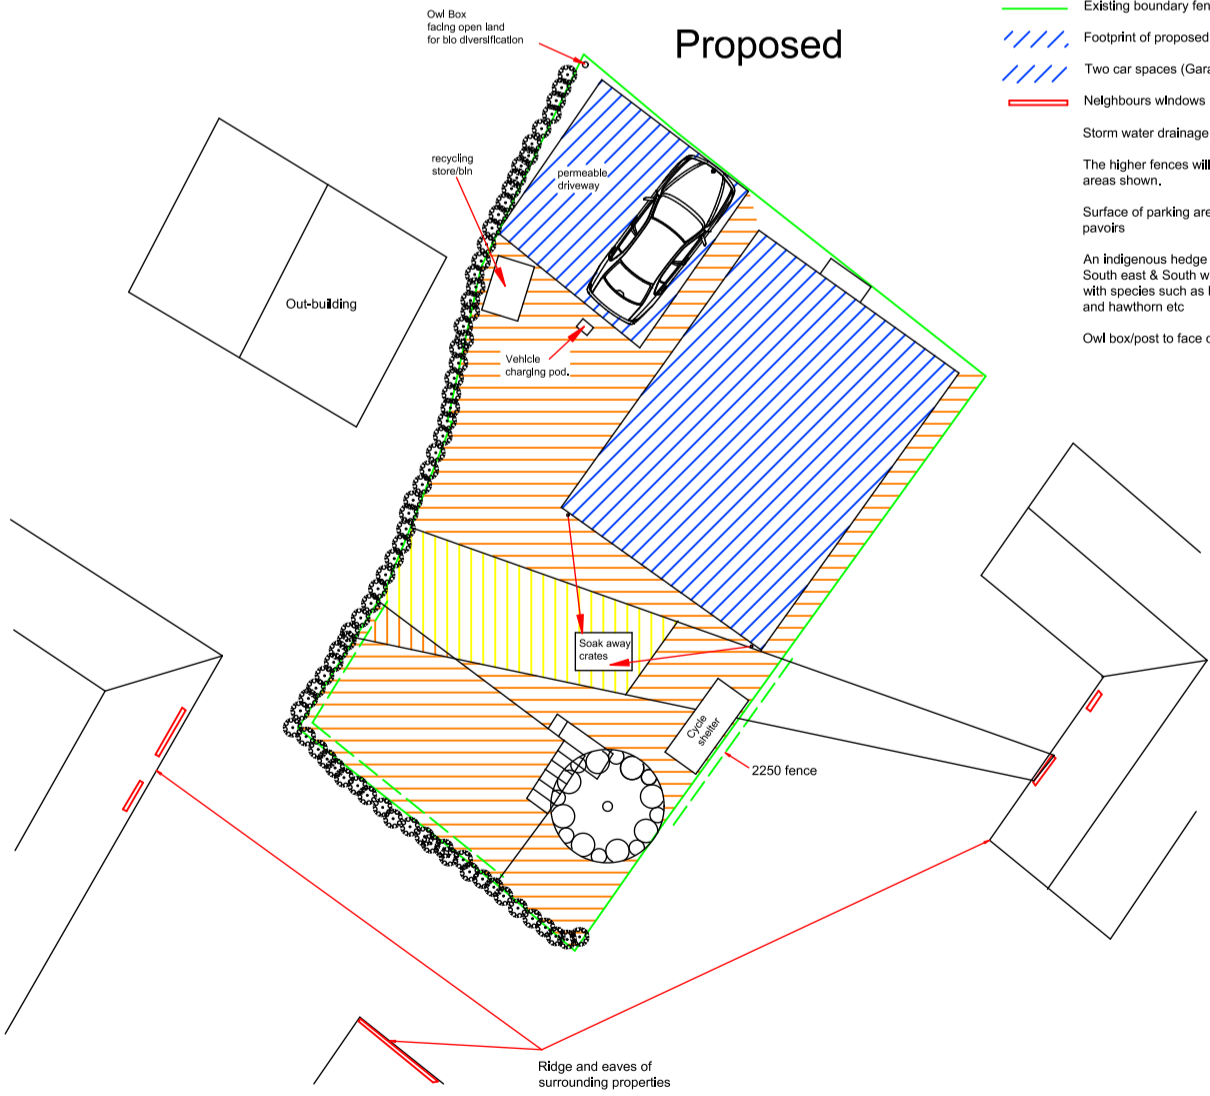

Architectural
ADrawing
 Services
 by Paul

Agent Mobile 07710180888 e-mail adsbypaul@outlook.com
Client ; Mr & Mrs Site Adjacent to Wyndover Larksfield road Harrow Hill GL17 9JP
Project Three bed house off road parking
Drawn:- 22/11/2022
Drawing Scale - 1:200 Block plan Existing/Proposed
Drawing No. BP-003C
These drawings are to be read in conjunction with building control regulations details/specifications.
This drawing and design is copyright and must not be reproduced in part or in whole without prior written consent. Contractors must verify all dimensions on site before commencing work or preparing shop drawings.