




Front Elevation

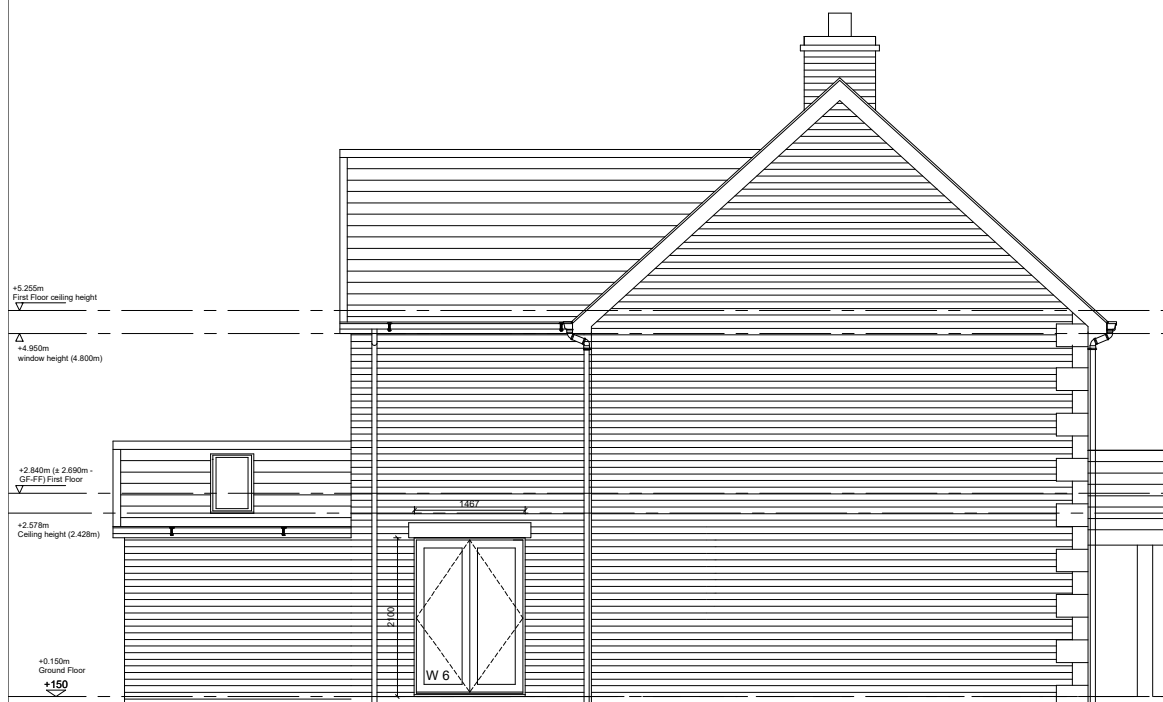

Rear Elevation



Gable Elevation



Gable Elevation

MATERIALS:

Walls- Stone front /Brick  
Roof- Slate



Indicates Escape Window - min openable area 750x450, max height from finished floor level 1100mm



House Type 4 ELEVATIONS

Notes

1. Do not scale from this drawing. If in doubt ask.
2. Contractor to check all dimensions on site prior to the commencement of works and report any discrepancies to the Architect immediately.
3. To be read in conjunction with all other drawings, bills and specification documents.
4. Cross refer to structural engineers design for all structural information.

Rev	Date	Description	Rev by	Chkd
B	27.10.22	Scale bar added		ND
A	13.09.22	General amendments		OPR

Status **STAGE 5 CONSTRUCTION**



IDP-Scotland - 95 South Woodside Rd - Glasgow - G20 6NT  
0141 3425400

IDP-England - Beaufront Park - Hexham - Northumberland - NE46 4TU  
0191 4063100

email: info@idpartnershipgroup.com

Job / Client  
Proposal residential development, Clifton Caravan Park, Morpeth, Northumberland for Broadlie Developments

Drawing Title  
House Type 4 Elevations

Proj. Architect	ND	Drawn by	Checked by
Scale @A3	1:50	Job Number	Drawing Number
Date	19/04/2022	1185	L407 B