


© THIS DRAWING IS THE COPYRIGHT OF COUNTRY HOUSE HOMES LTD. & MUST NOT BE REPRODUCED IN PART OR WHOLE WITHOUT CONSENT.  
 THIS DRAWING MUST NOT BE SEALED.  
 ALL DIMENSIONS MUST BE CHECKED ON SITE/WORKSHOP WHERE APPLICABLE PRIOR TO COMMENCING THE WORKS.  
 ANY DISCREPANCIES IN THIS DRAWING TO BE REPORTED TO COUNTRY HOUSE HOMES LTD.

**KEY**

-  EXISTING HEDGES AND TREES TO BE RETAINED
-  PROPOSED NEW NATIVE HEDGEROWS & LOW LEVEL LANDSCAPING
-  EXISTING HEDGES AND TREES TO BE REMOVED
-  GRASS / LAWN AREA
-  GRAVEL
-  CONCRETE
-  PAVING
-  COBBLES

REV	DATE	DESCRIPTION

QUALITY APPROVED  
 DESIGN VERIFIED



TITLE  
**PROPOSED SITE LAYOUT PLAN**

PROJECT  
**CHART PLACE, CHURCH ROAD, CHART SUTTON, MAIDSTONE, KENT, ME17 3RE**

CLIENT  
**MR & MRS ROLPH**



SCALE	DATE	DWG NO.	REV
1:100@A1	DEC22	600/MR/003	

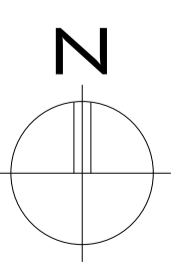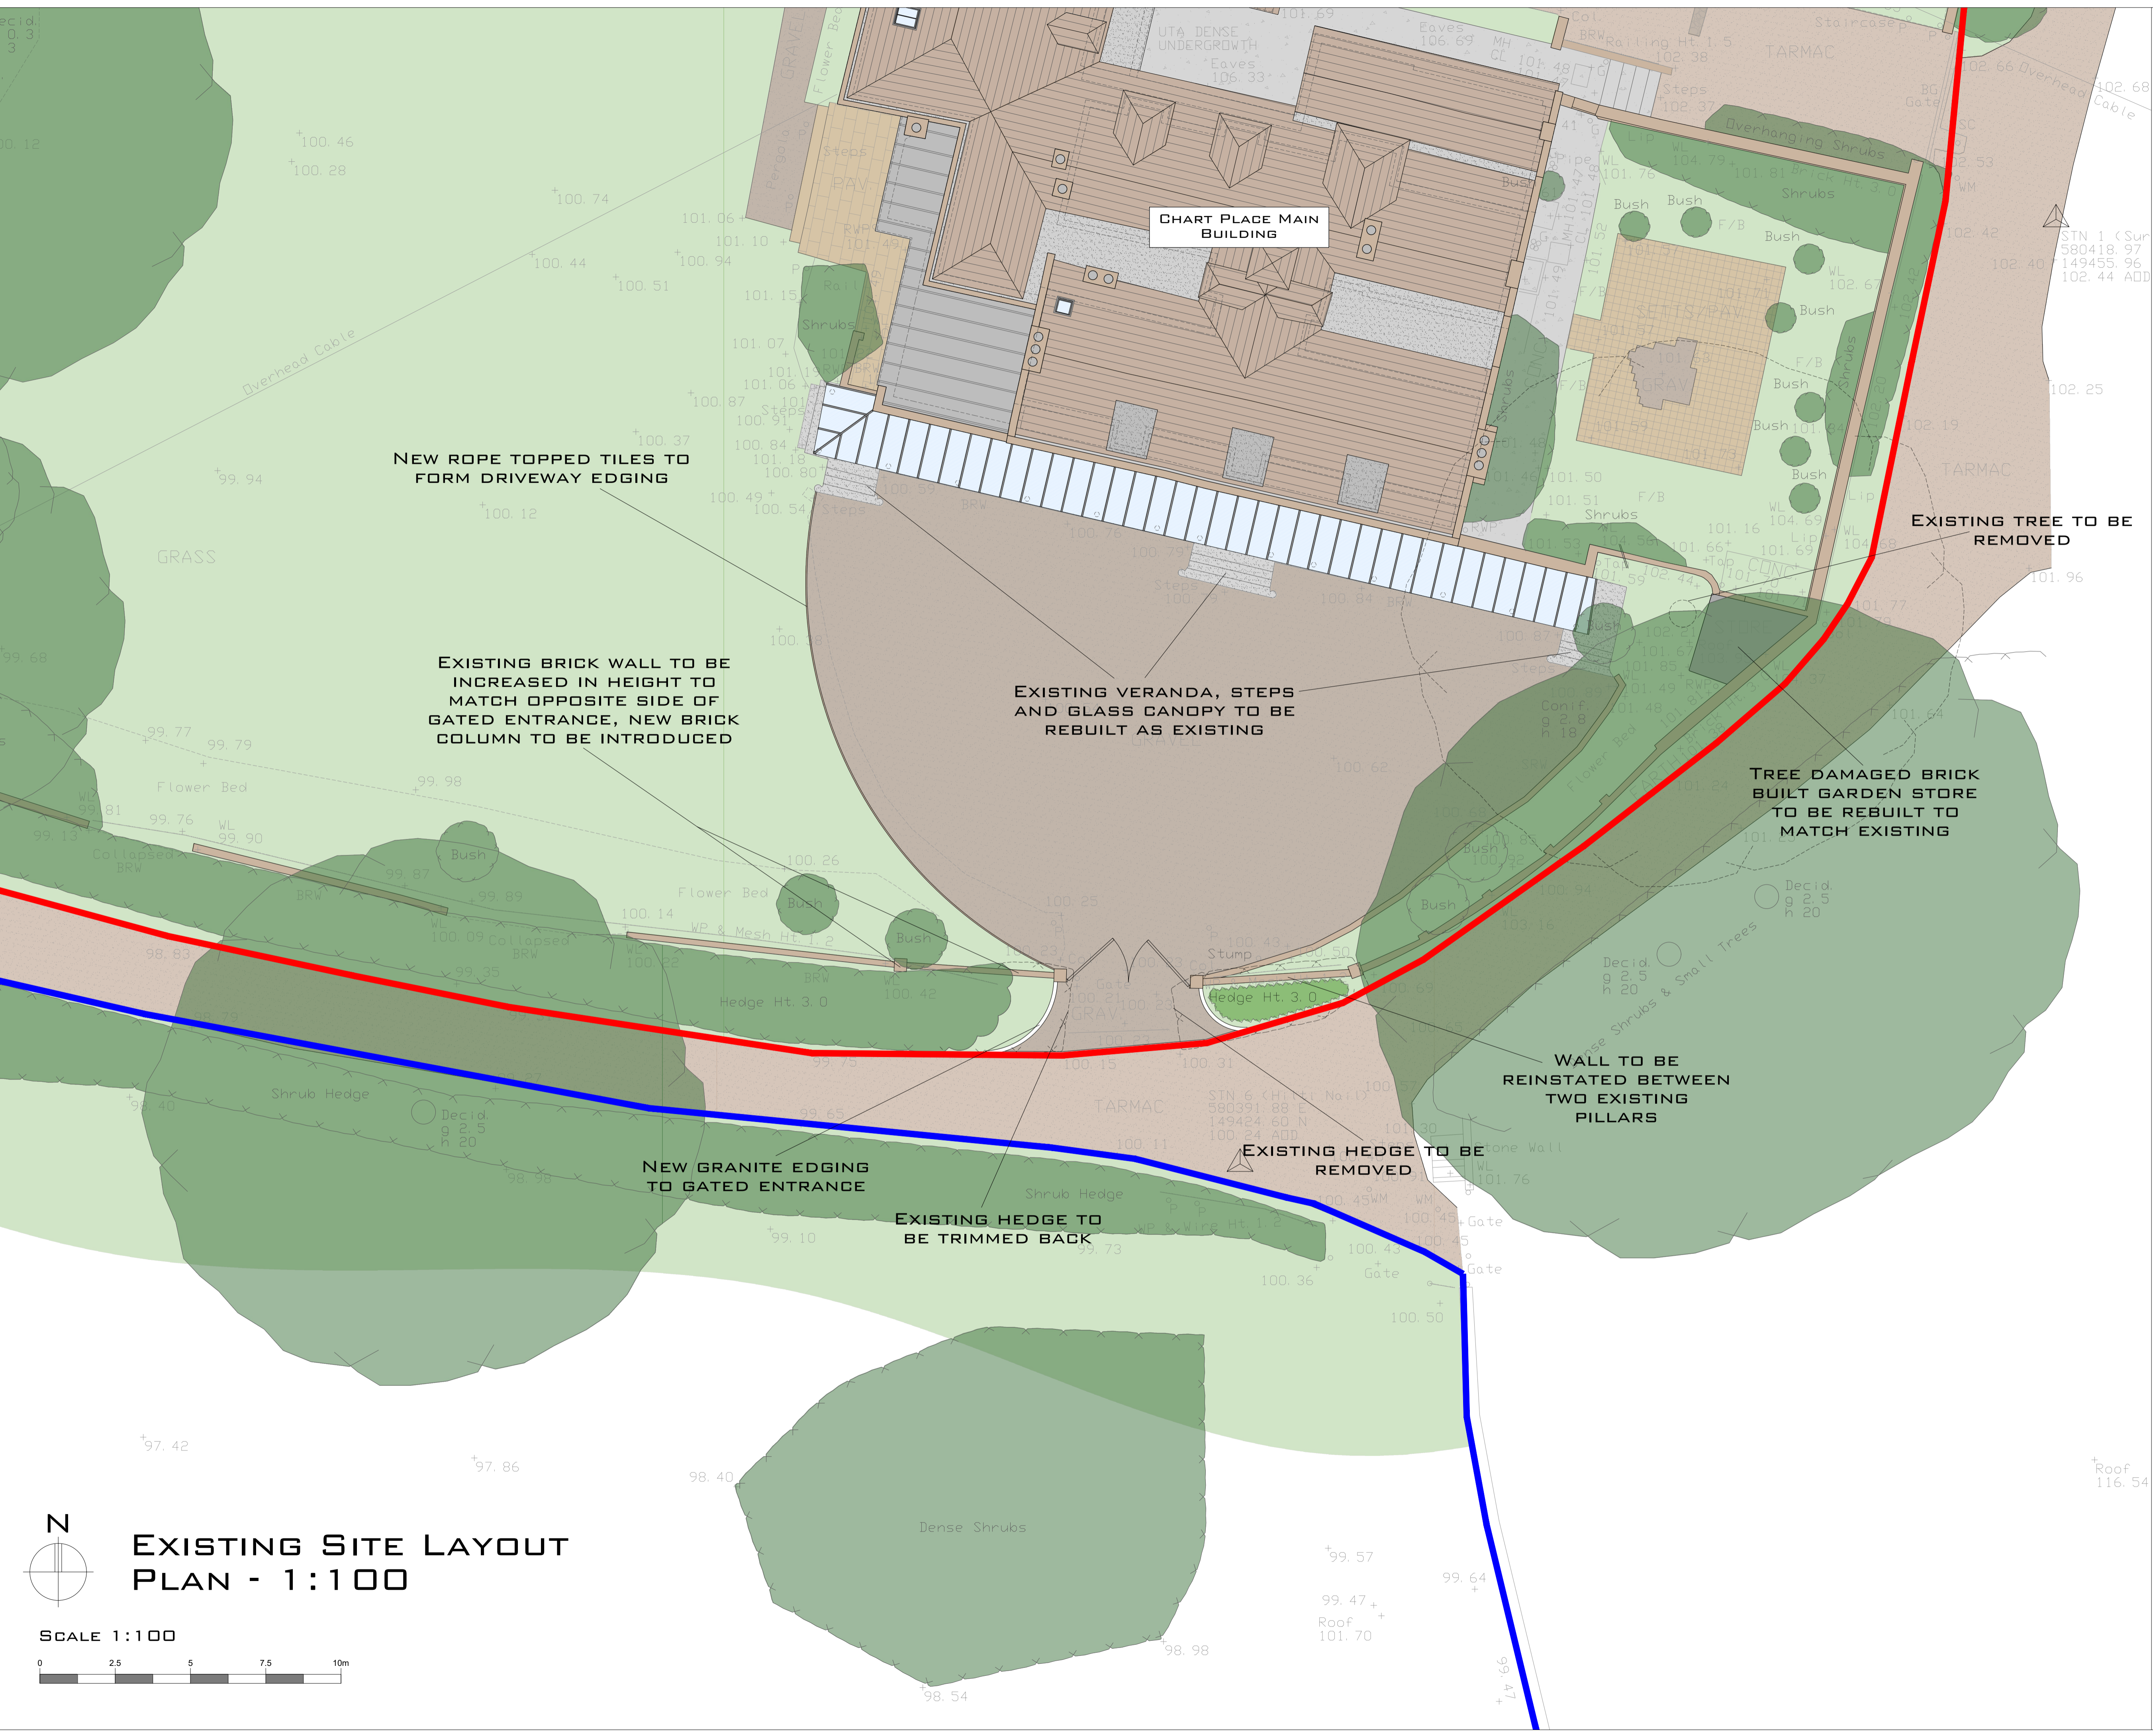

**EXISTING SITE LAYOUT PLAN - 1:100**

