


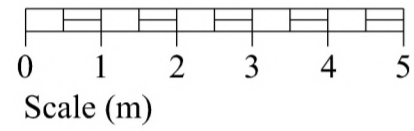


Front Elevation




Side Elevation





Rear Elevation

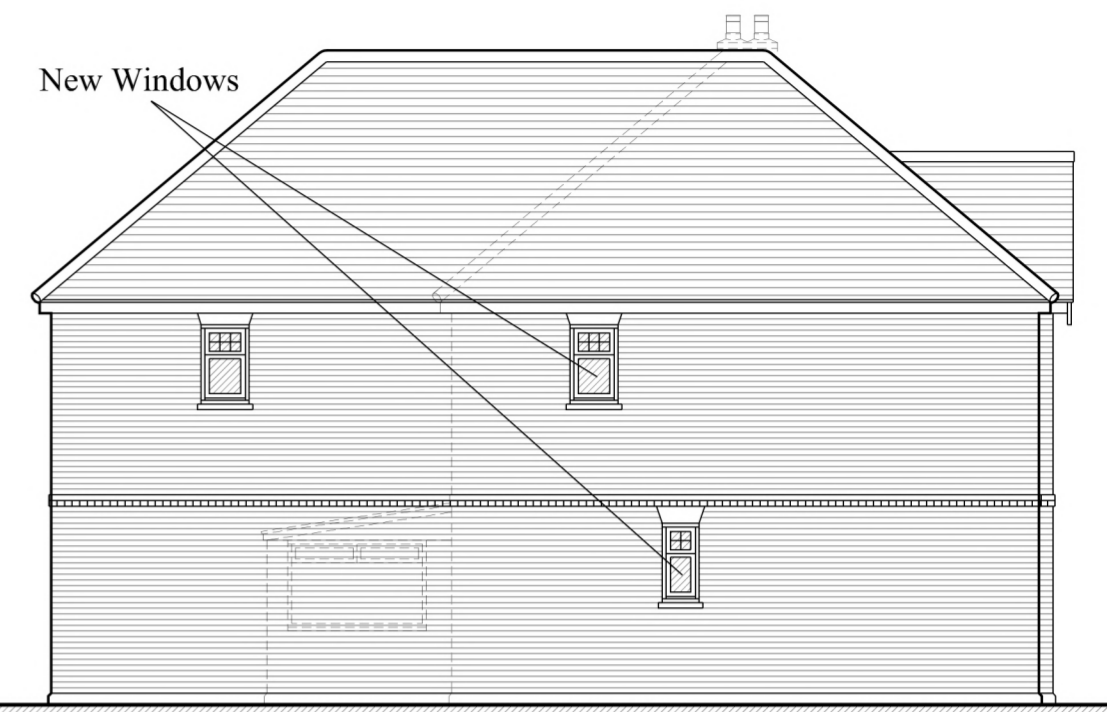

Side Elevation

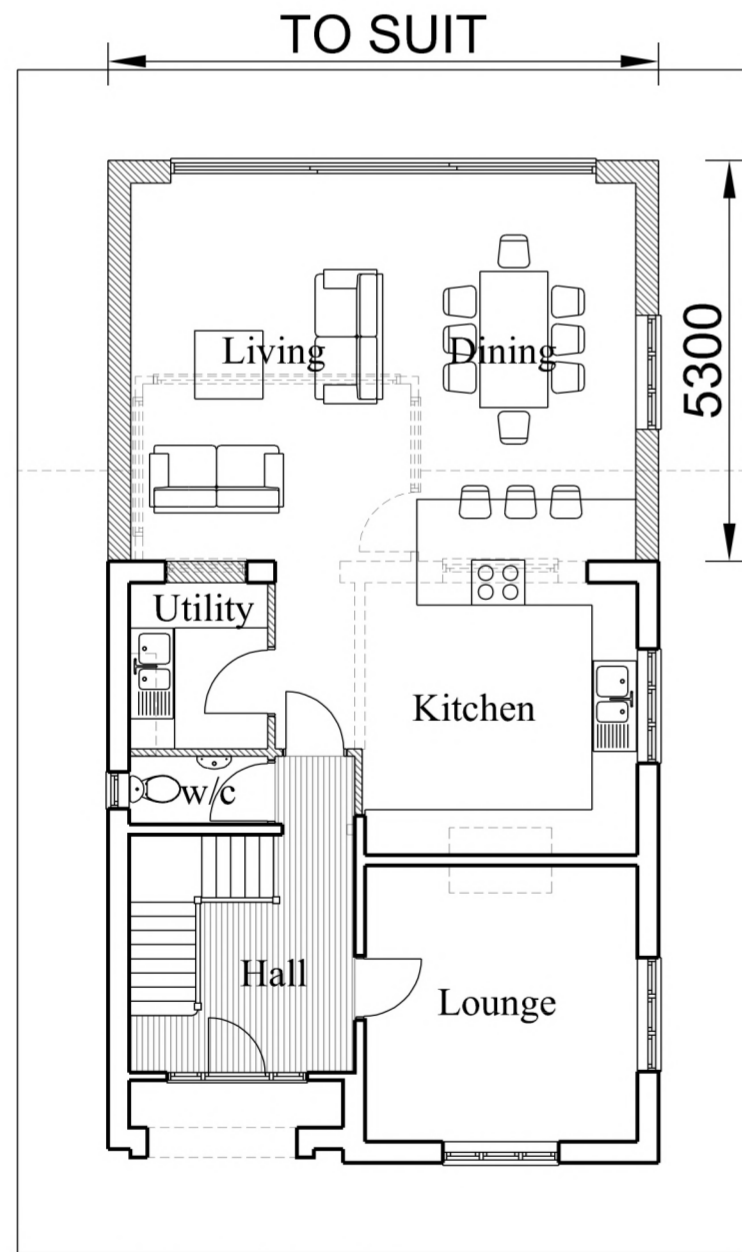

Ground Floor Plan

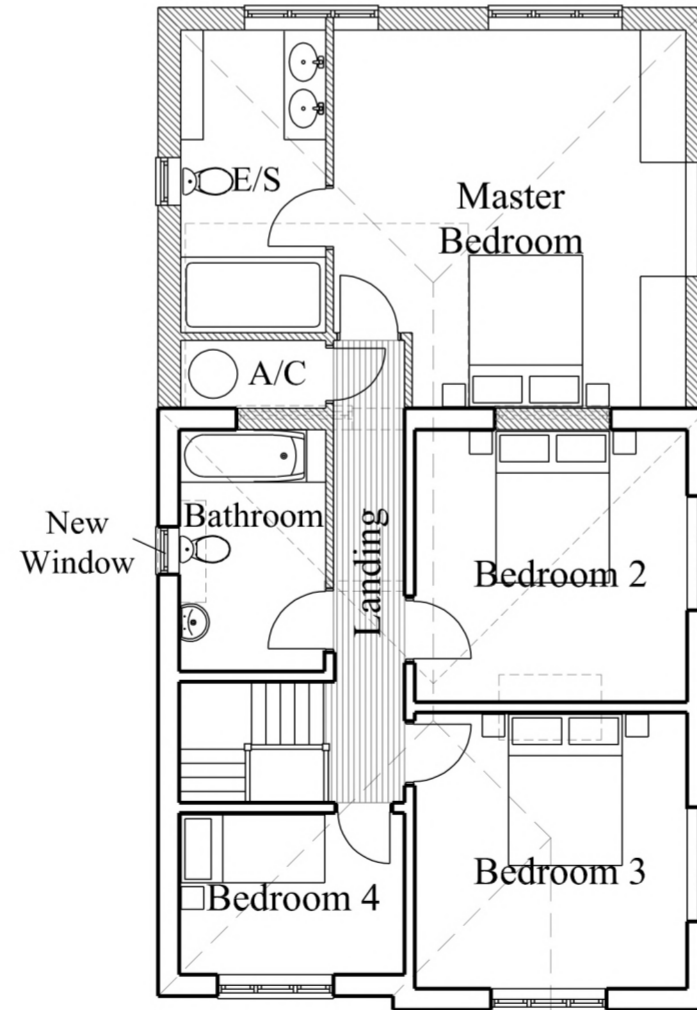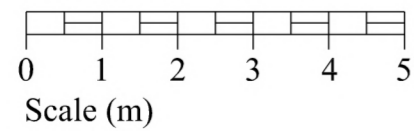

First Floor Plan

Revisions

A W/C added

23/11/2022

**MARK PERKINS**  
Bsc. (Hons.) Dip. Arch. (Hons.) RIBA  
*Partnership*  
C H A R T E R E D  
A R C H I T E C T  
HAMILTON HOUSE  
LANGENHOE PARK  
COLCHESTER  
ESSEX CO5 7JF

PROJECT: REAR EXTENSION TO SPRINGFIELD HOUSE,  
BRIGHTLINGSEA ROAD, THORRINGTON,  
COLCHESTER, CO7 8JL

CLIENT: MR GILDERS

TITLE: PROPOSED PLANS & ELEVATIONS

DATE: NOV. 22 SCALE: 1:100 AT A2 DRG.No 1393/05<sub>A</sub>

No dimensions to be scaled. Check all dimensions on site. Any discrepancies to be reported.

© Copyright of Mark Perkins