


TY CAPEL, ABERCEGIR
DRAWING 12, NORTH ELEVATION (REAR)
(PROPOSED, AMENDED 22/2131/NMA)
SCALE 1:50

DIMENSIONS IN CM

16/12/2022

(AMENDMENT 22/2131/NMA)
2 OFF CONSERVATION
SPECIFICATION
VELUX-TYPE ROOF WINDOW
(CA.98X80)

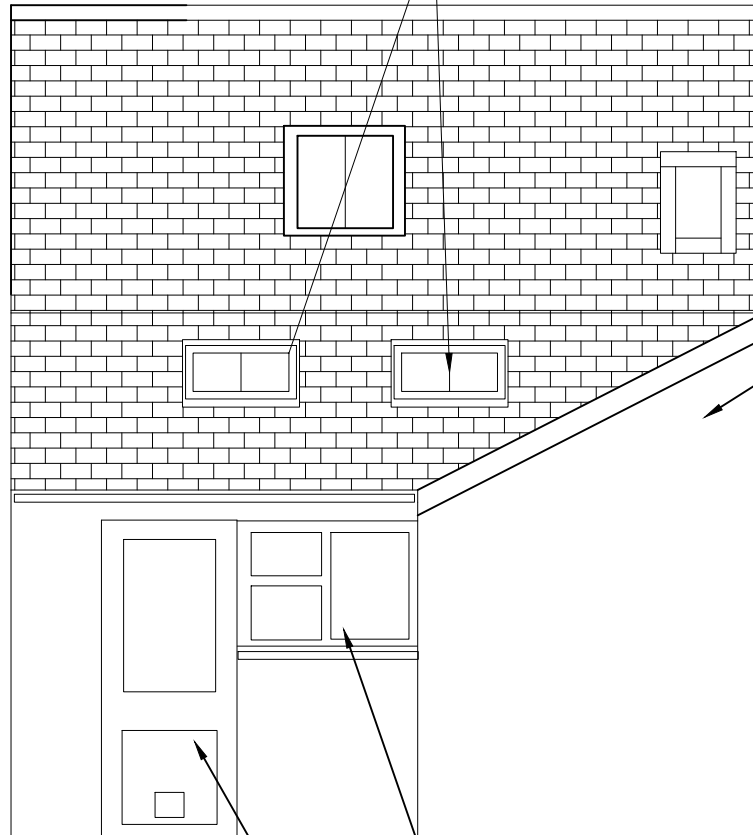

EXISTING BLOCKWORK TO
BE EXTENDED UPWARDS.END
WALL TO BE EXTERNALLY
INSULATED

EXISTING BACK DOOR
(UPVC)

EXISTING KITCHEN
WINDOW TO BE
REPLACED WITH NEW
TIMBER FRAMED WINDOW