


front

side

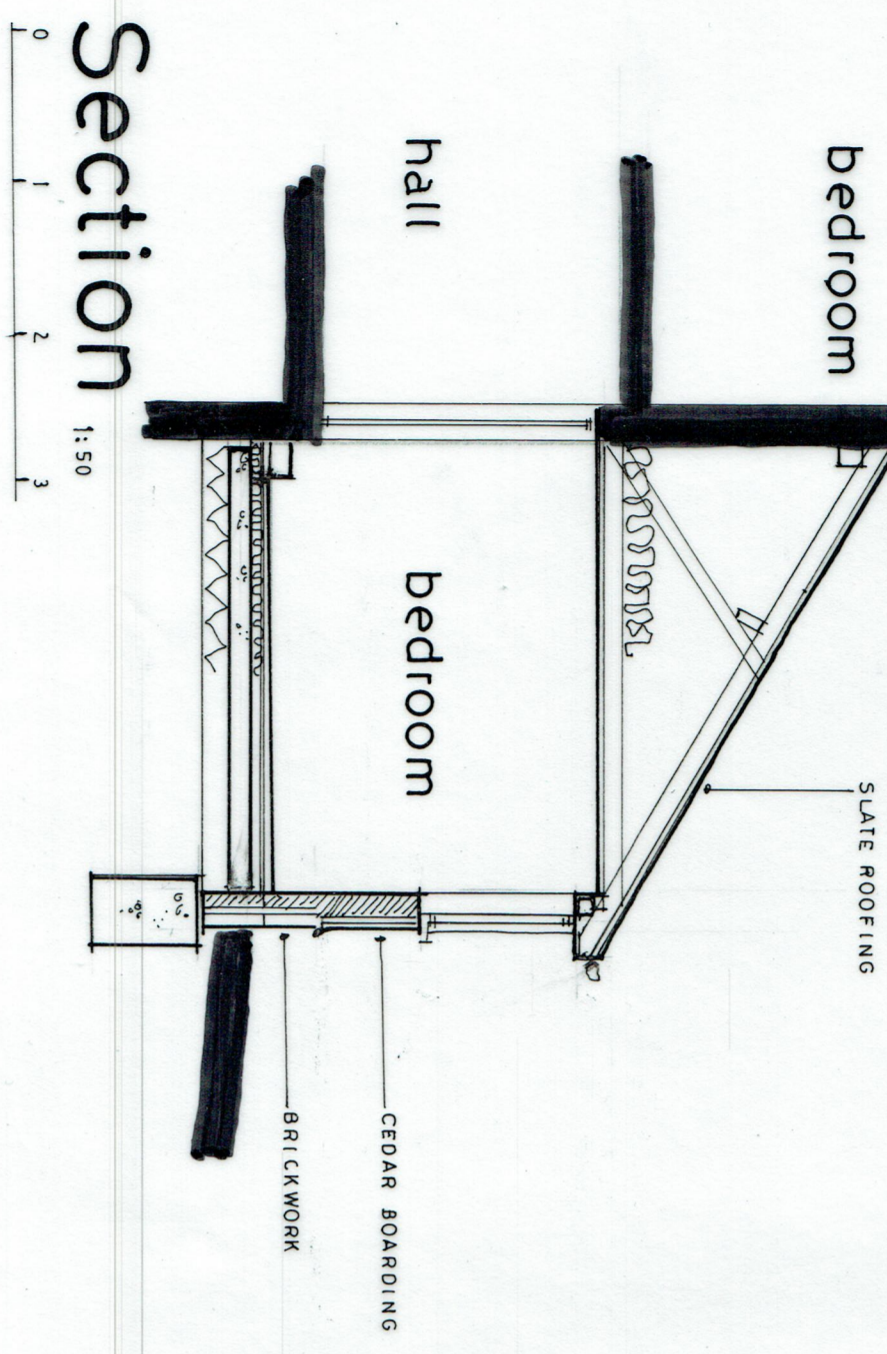


Section

1:50

rear
Elevations

1:100

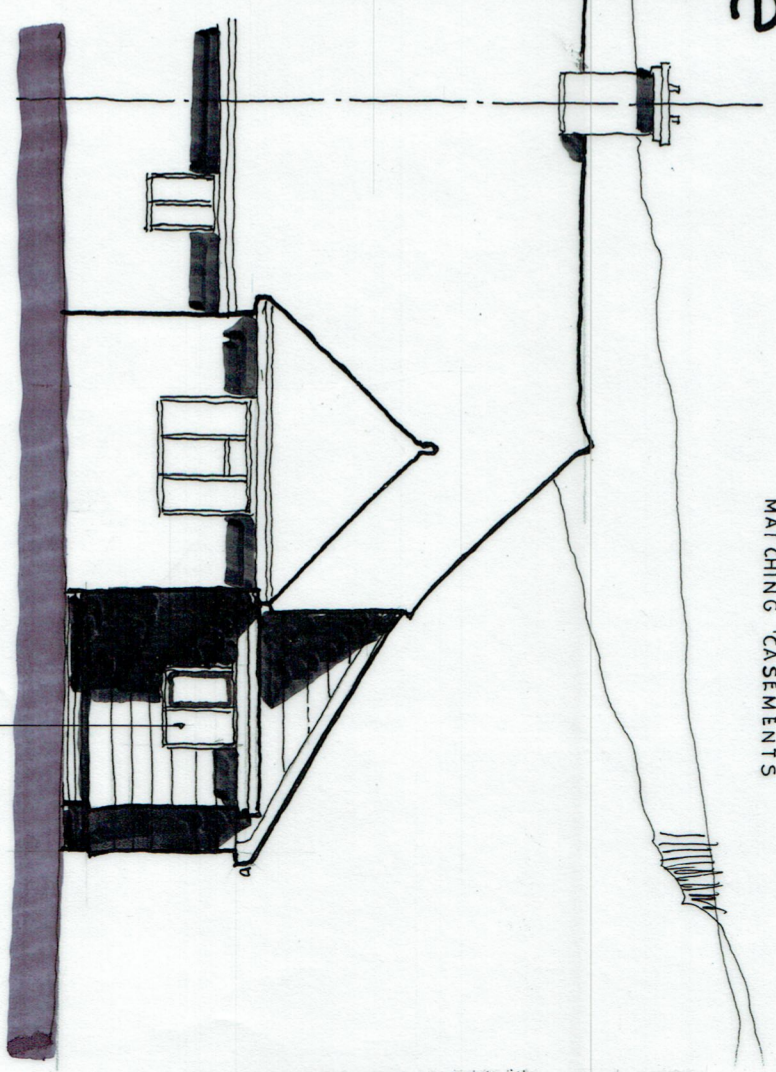

Project:

7 Bagmore Lane, Herringard, Basingstoke, Hampshire

RG25 2PZ

PROPOSAL

Client: Mr JAL Jervoise

Scale: 1:50 1:100

Date: October 2022

Number: IN 1512: 4

This drawing is copyright and remains the property of Interspace Design