


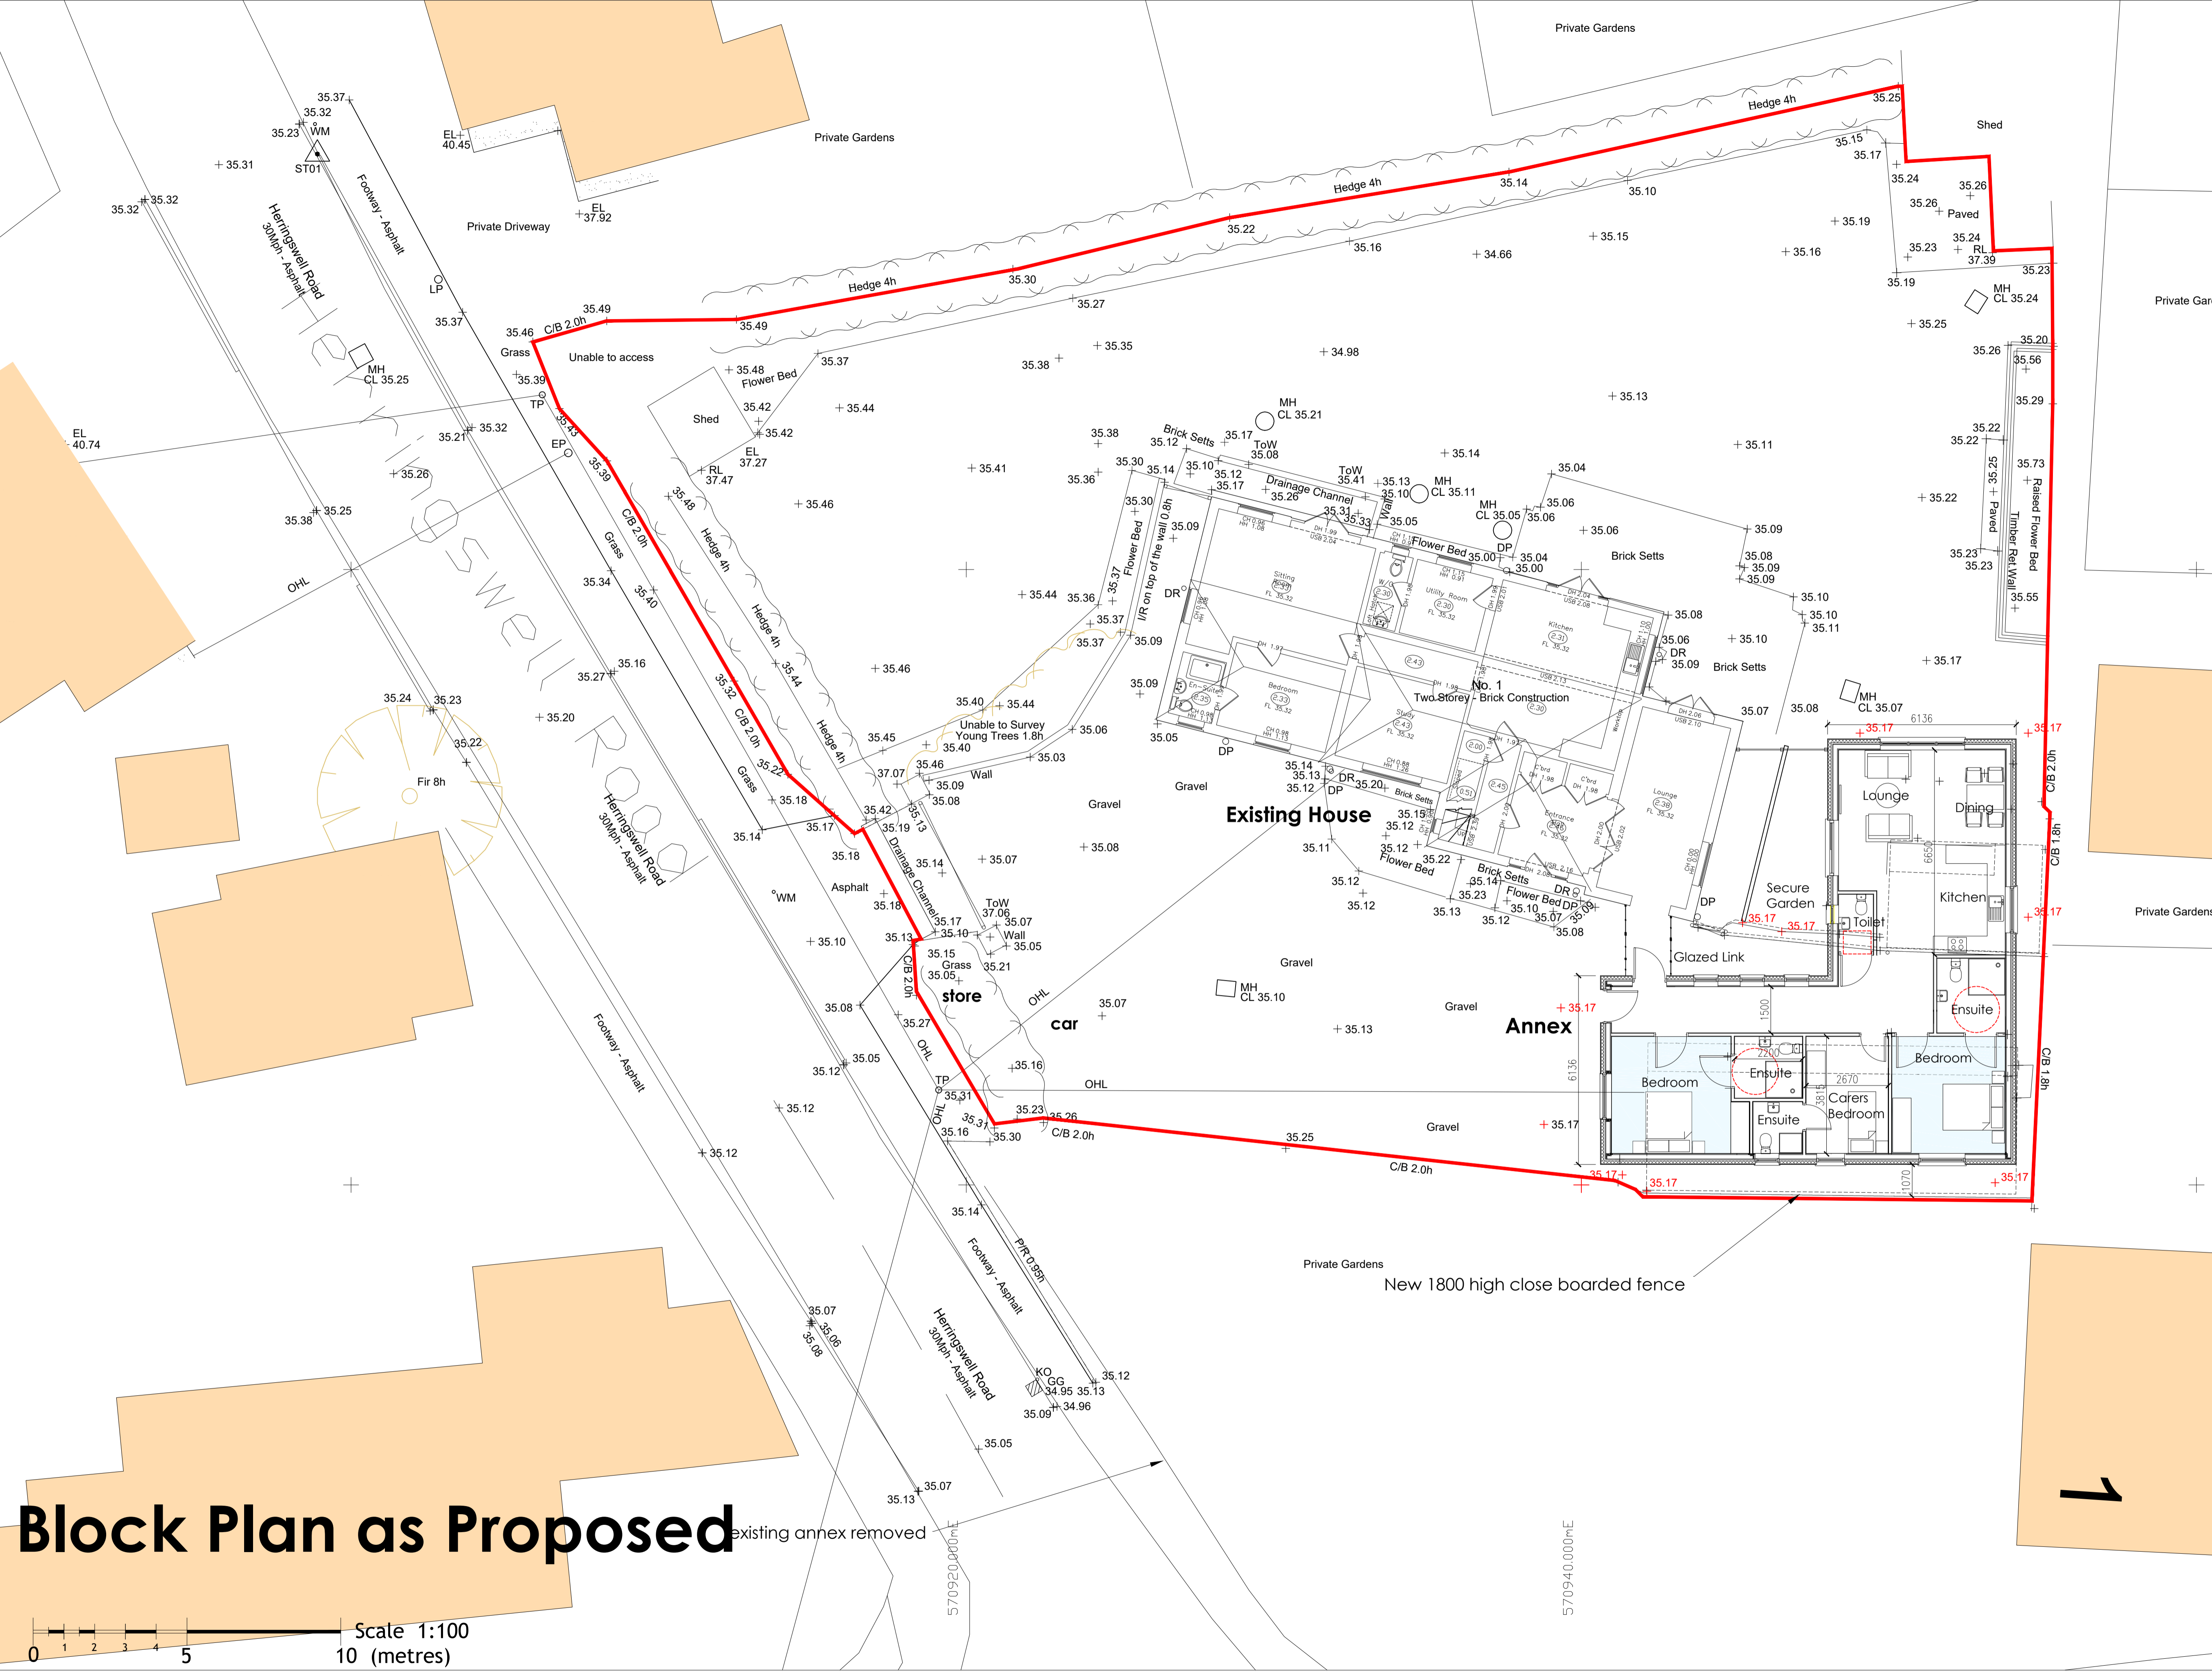

# Block Plan as Proposed

Scale 1:100  
0 1 2 3 4 5 10 (metres)



**kj architects**  
A great life in architecture. Live in it. Work in it.

KJ ARCHITECTS LTD   A CHARTERED PRACTICE T: 01638 662393 E: info@kj-architects.co.uk W: www.kj-architects.co.uk		
DATE OF PLOT	1. THIS DRAWING IS COPYRIGHT 2. REPORT ALL DISCREPANCIES TO KJA 3. THIS DRAWING IS NOT TO BE SCALED	
CAD REFERENCE		
CLIENT	Mr & Mrs Runham 1 Herringswell Rd. Kentford CB8 7QS	
JOB TITLE	Proposed new annex	
DRAWN	CHECKED	AUTHORISED
KJ		
SCALE	JOB NO.	PROJECT ARCHITECT
1:100	1207-22	KJ
DRAWING TITLE	Block Plan as Proposed	
DRAWING NO.	REVISION	
1207-05		

**RIBA** Chartered Practice