
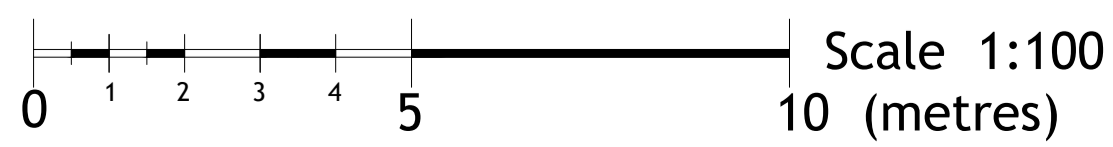


North

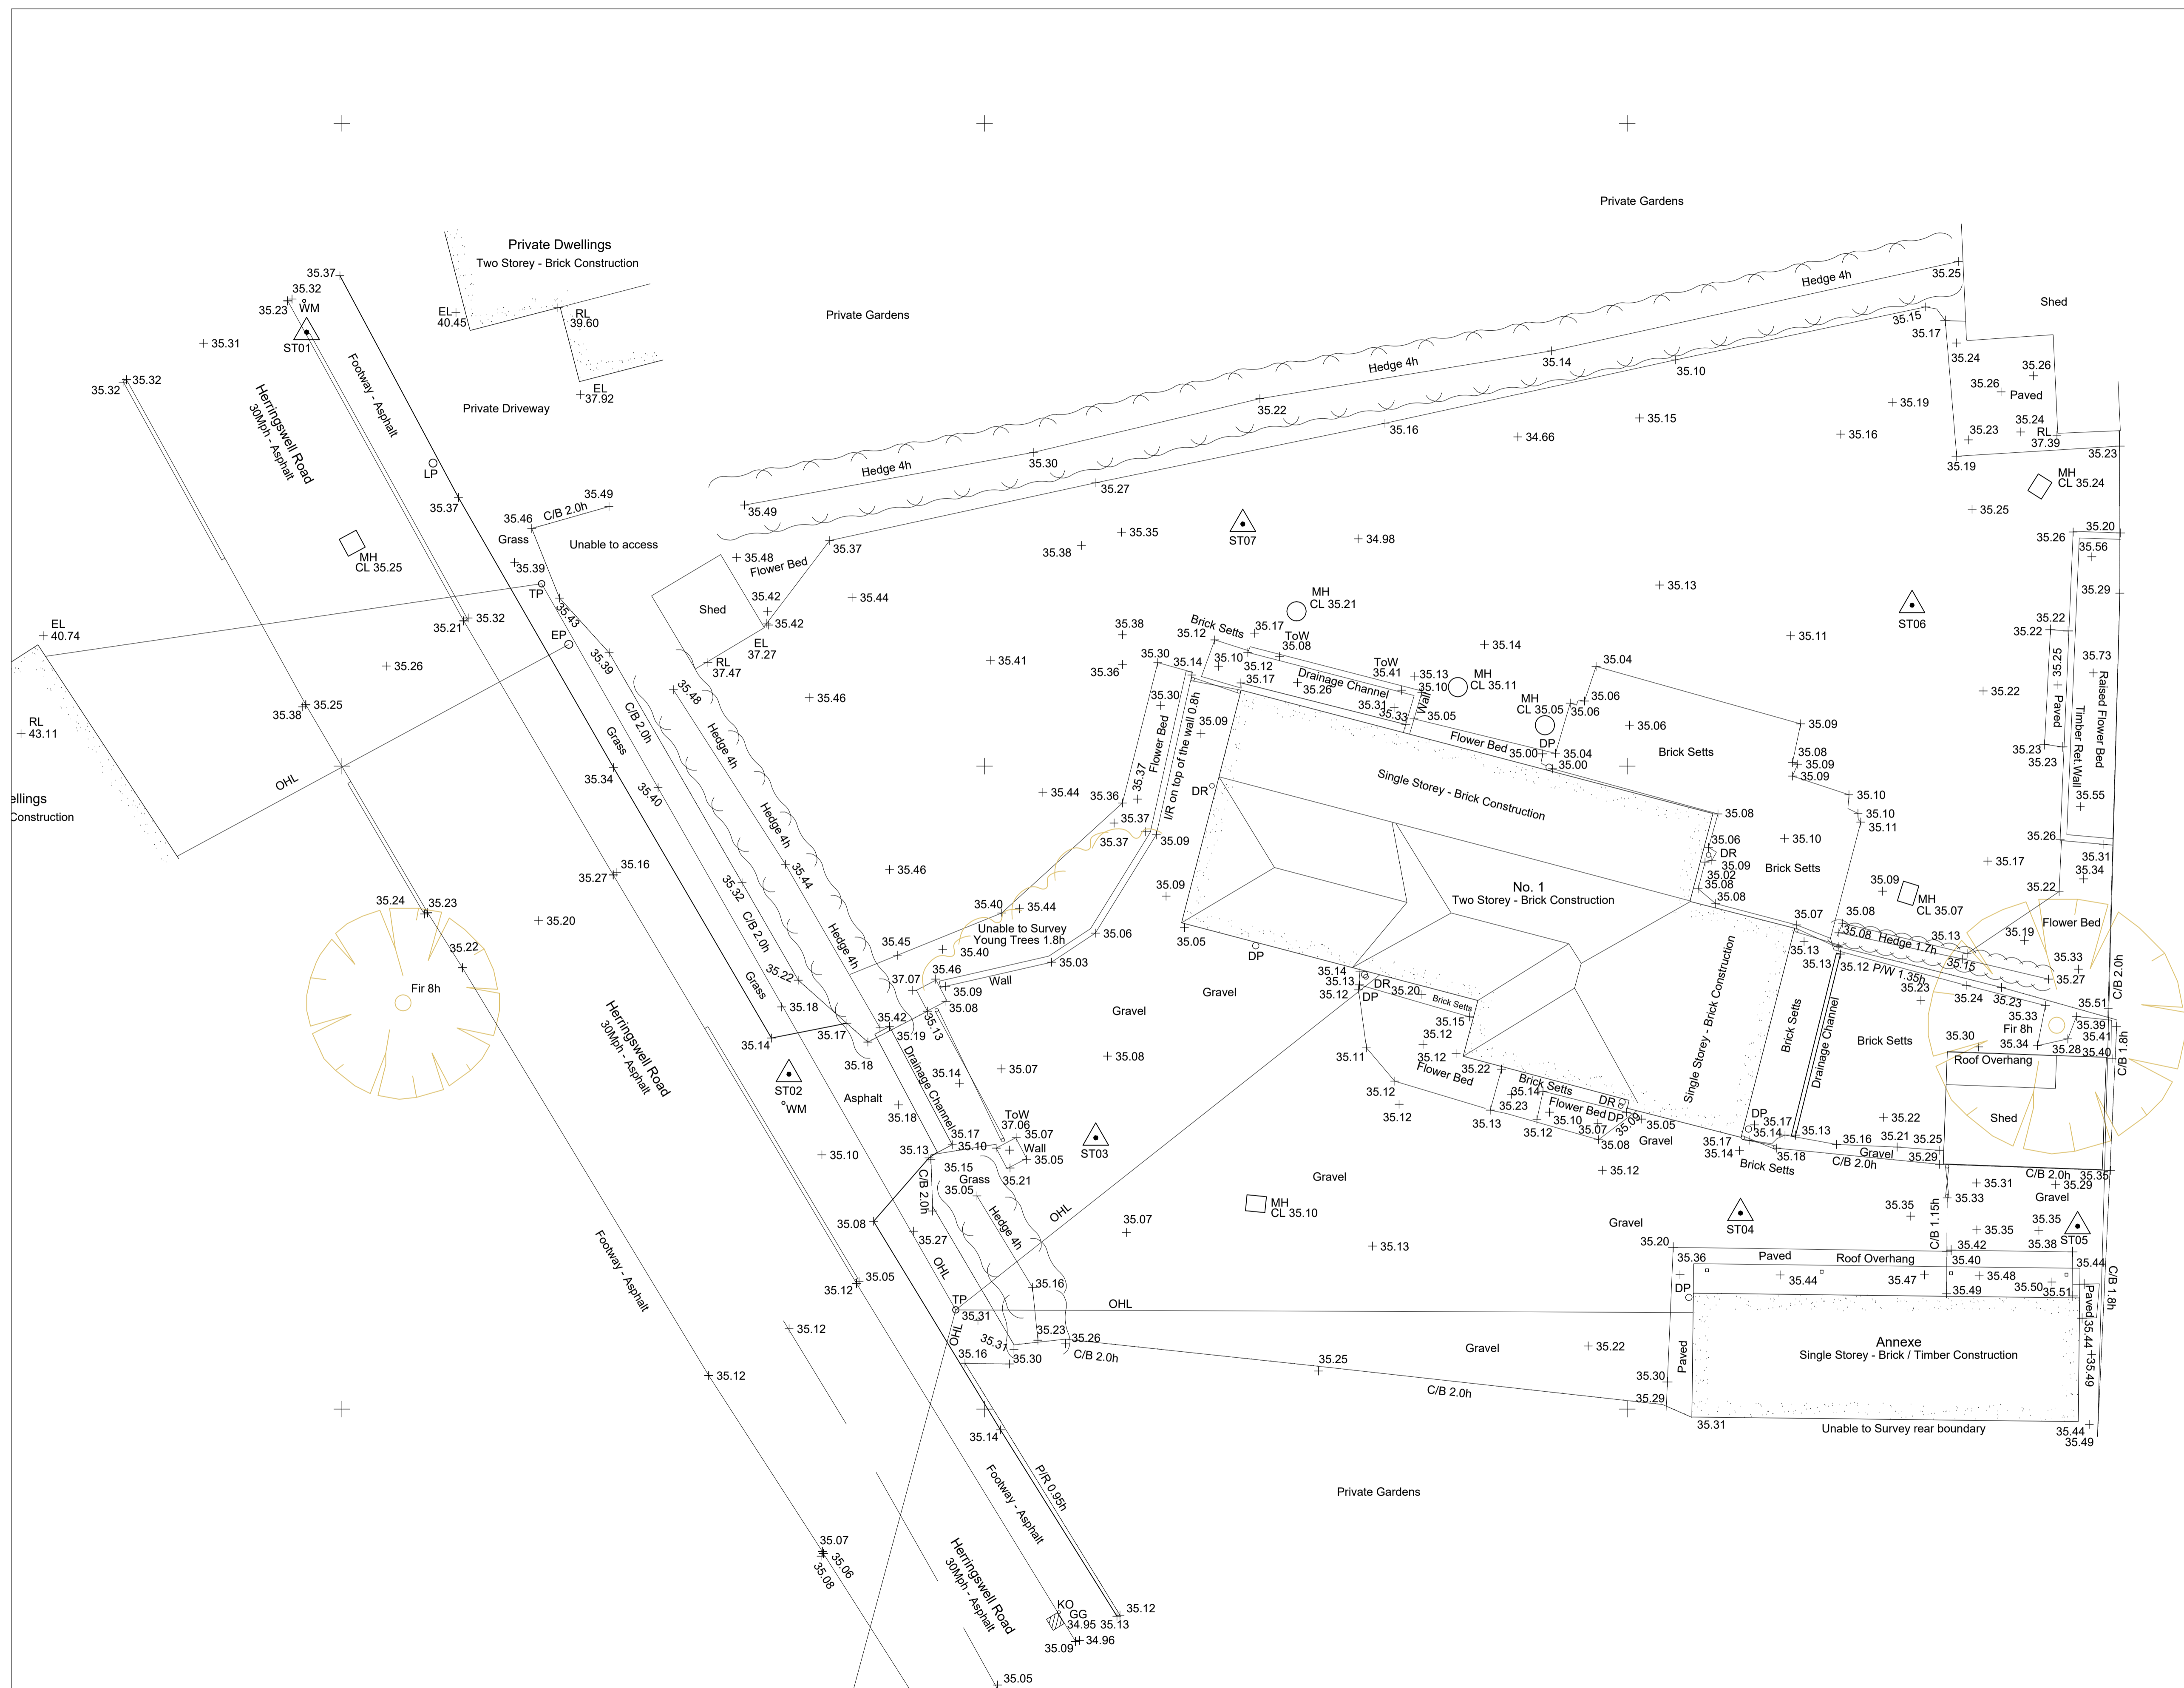

KJ ARCHITECTS LTD | A CHARTERED PRACTICE  
T: 01638 662393 E: info@kj-architects.co.uk W: www.kj-architects.co.uk

DATE OF PLOT  
1. THIS DRAWING IS COPYRIGHT  
2. REPORT ALL DISCREPANCIES TO KJA  
3. THIS DRAWING IS NOT TO BE SCALED

CAD REFERENCE

CLIENT  
**Mr & Mrs Runham**  
1 Herringswell Rd.  
Kentford CB8 7QS

JOB TITLE  
Proposed new annex

DRAWN Survey Solutions CHECKED AUTHORISED

SCALE 1:100 @ A1 JOB NO. 1207-22 PROJECT ARCHITECT KJ

DRAWING TITLE  
Survey of Site

DRAWING NO. 1207- 02 REVISION

