


# WE - WEST ELEVATION - PROPOSED


1 : 50

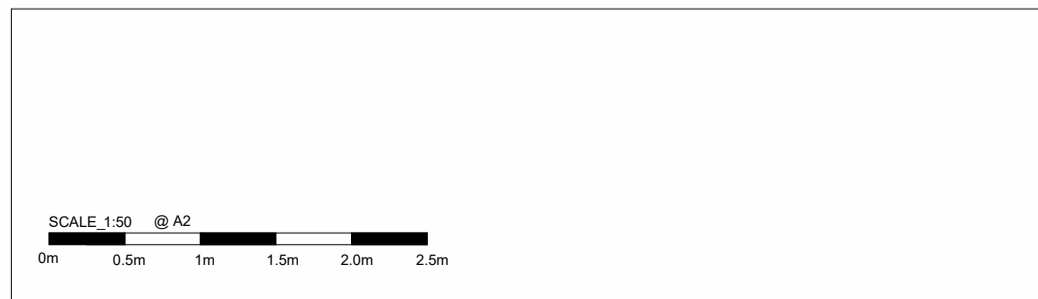

### NOTES:

BOUNDARY FENCE LINE TO NO.6 NANCY DOWNS  
 BATHROOM WINDOW TO BE OBSCURED  
 ALL WINDOWS TO BE ALUMINIUM FRAMED

### KEY PLAN:

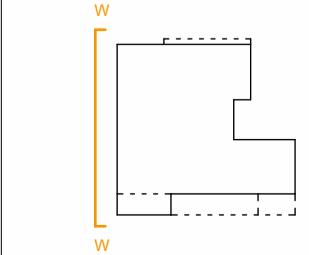

### REVISION:

DATE	REVISION	DESCRIPTION
16.12.22	PC1	Pre-commencement Planning Conditions

This drawing is for planning purposes only. Positions or details of windows, doors, or building fabric to adjoining properties are indicative only. They may not have been surveyed accurately due to limited access.



HERTFORDSHIRE: 11 Loney Stables, Long Marston, HP23 4PL  
 LONDON: 6 Lina Yard, Soho, St. James, E1 6LA  
 SUFFOLK: The Forge, Ipswich, Suffolk, IP1 1AX  
 T: +44 (0)207 663 0707 E: info@tasarchitects.co.uk

PROJECT ADDRESS:	6a Nancy Downs, Watford, WD19 4NF	
CLIENT:	PHIL SHARPE	
DRAWING NAME:	WEST ELEVATION - PROPOSED	
PURPOSE:	PLANNING CONDITIONS	
DRAWING NO.:	P310_GA_1.04	PC1
ISSUE NO.:		
SCALE:	1 : 50 @ A2 AS INDICATED	