
 










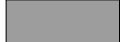
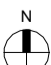
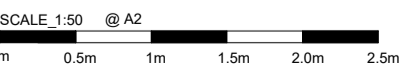



- OTHER ENERGY SAVING MEASURES**
-  GREEN ROOF
 -  FUTURE PROVISION FOR PHOTOVOLTAIC CELLS (146 sqm)
 -  SOLAR SHADING
 -  SOLAR COATING TO GLAZING
 -  AIR SOURCE HEAT PUMP
 -  WET UNDERFLOOR HEATING
 -  INTEGRATED BAT BOXES
 -  ELECTRIC CAR CHARGING POINT

- MECHANICAL VENTILATION HEAT RECOVERY**
- NOTE: ROUTES ARE INDICATIVE ONLY SUBJECT TO SPECIALIST DESIGN.
-  EXHAUST OUT
 -  FRESH AIR IN
 -  SUPPLY DUCT
 -  EXTRACT DUCT
 -  WALL MOUNTED UNIT

0.02 - ROOF PLAN - ENERGY SAVING MEASURES

1 : 50

 SCALE 1:50 @ A2 	NOTES: 	KEY PLAN: 	REVISION: DATE REVISION DESCRIPTION 16.12.22 PC1 Pre-commencement Planning Conditions	This drawing is for planning purposes only. Positions or details of windows, doors, or building fabric to adjoining properties are indicative only. They may not have been surveyed accurately due to limited access.	 <small>HERTFORDSHIRE: 11 Lodey Stables, Long Marston, HP23 4PL LONDON: 6 Lisle Yard, Soho, London, E1 1LA SUFFOLK: The Forge, Ipswich, Suffolk, IP1 1AX T: +44 (0)207 663 0777 E: info@tasarchitects.co.uk</small>	PROJECT ADDRESS: 6a Nancy Downs, Watford, WD19 4NF
						CLIENT: PHIL SHARPE
DRAWING NAME: ROOF PLAN - ENERGY SAVING MEASURES						
PURPOSE: PLANNING CONDITIONS						
DRAWING NO.: P310_ME_1.03 PC1						
ISSUE NO.:						
SCALE: As indicated @ A2 AS INDICATED						