


NO.6 NANCY DOWNS

NANCY DOWNS

NO.7 NANCY DOWNS

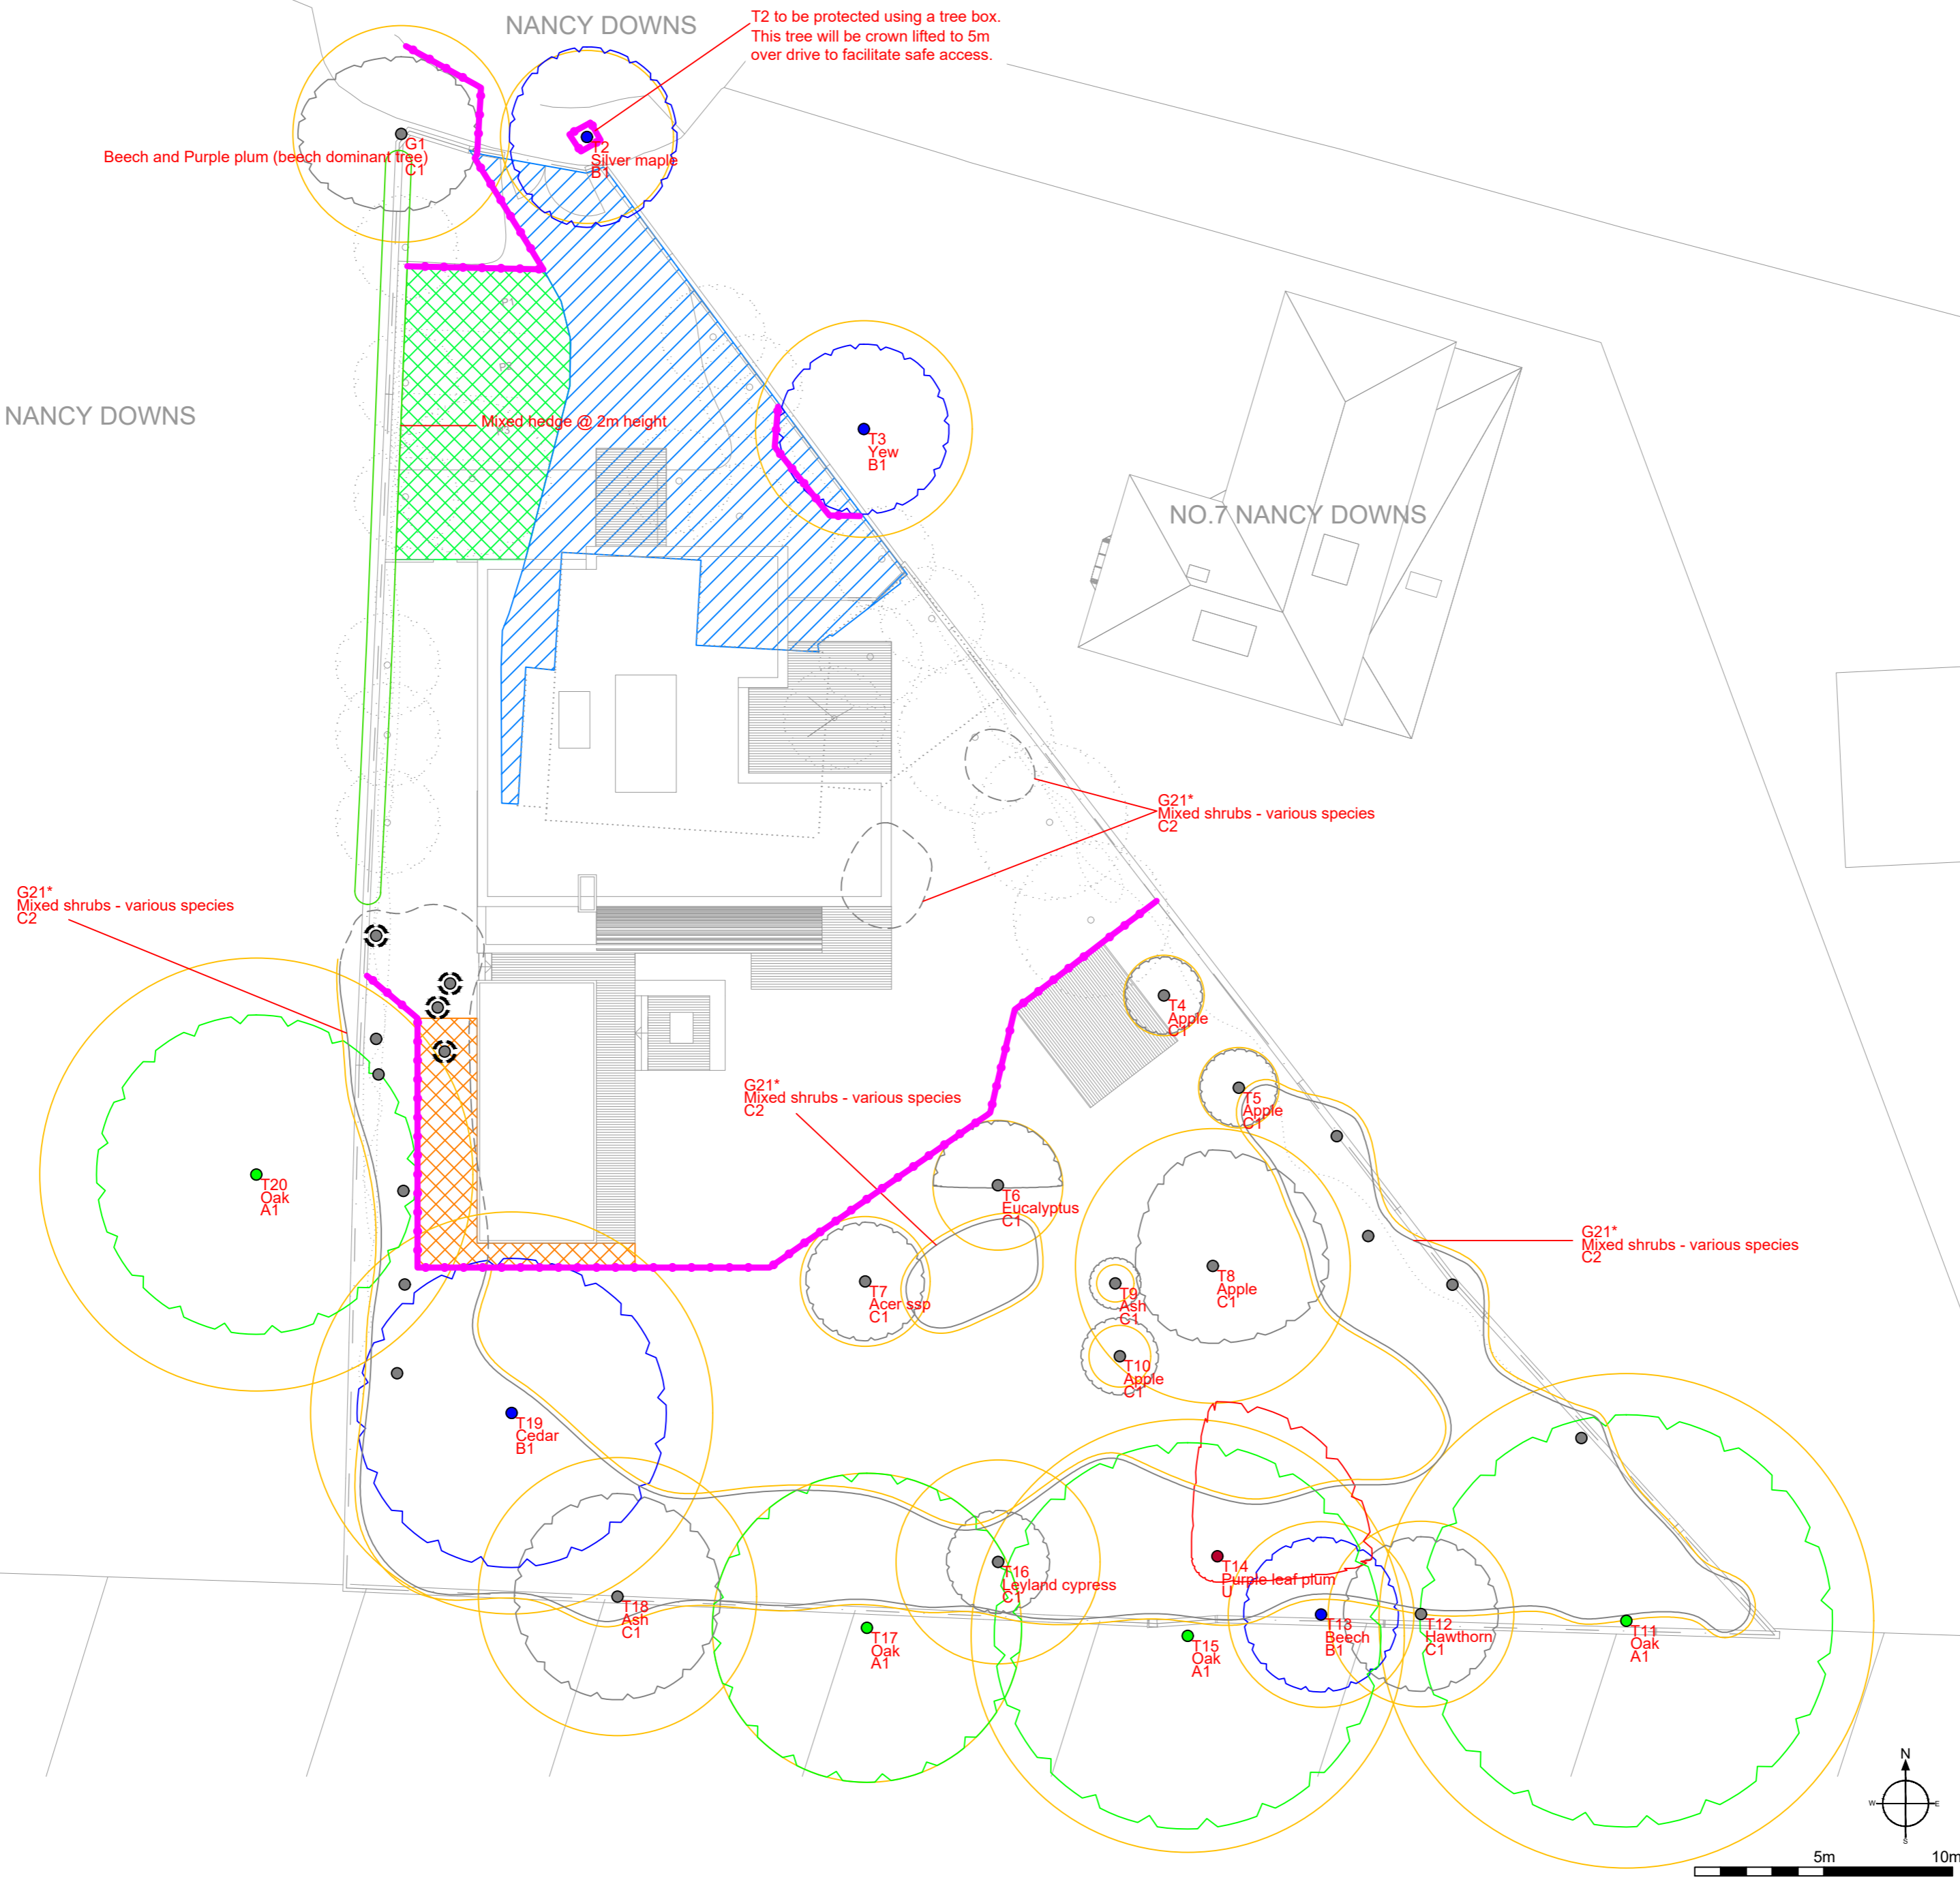

t: 07884 056 025  
e: glen@ghatrees.co.uk  
www.ghatrees.co.uk

Site: 6A Nancy Downs, Watford, WD19 4NF 1:200 @ A2

Drawing Title: Tree Protection Plan July 2022

**Key:**

- Category A (Green dot)
- Category B (Blue dot)
- Category C (Grey dot)
- Category U (Red dot)
- Existing Drive (Blue hatched area)
- Groups Proposed for Removal (Dashed circle)
- Tree Protection Fencing (Pink line)
- Area for Storage of Materials (Green cross-hatch)
- Temporary Ground Protection (Orange cross-hatch)
- Tree Proposed for Removal (Circle with X)

**Category Legend:**

- Crown Spread (Blue dashed circle)
- Tree Number (Number in circle)
- Species (Text label)
- Category (Text label)
- Root Protection Area (Dashed circle)

NOTE: Tree/group numbers marked with an \* have approximate locations.

