


50mm GRAVEL TOP LAYER ON
MIN 250mm TYPE 1 MOT SUB
BASE ALL MECHANICALLY
COMPACTED

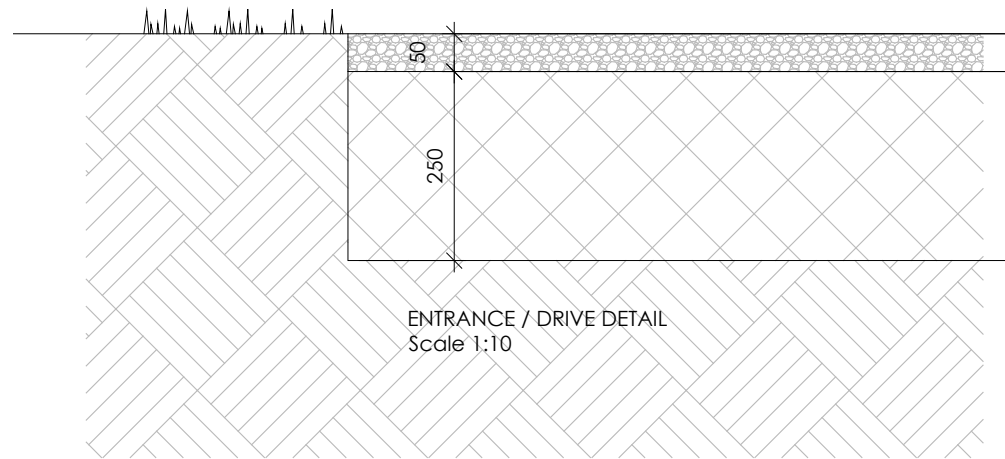

ENTRANCE / DRIVE DETAIL
Scale 1:10