


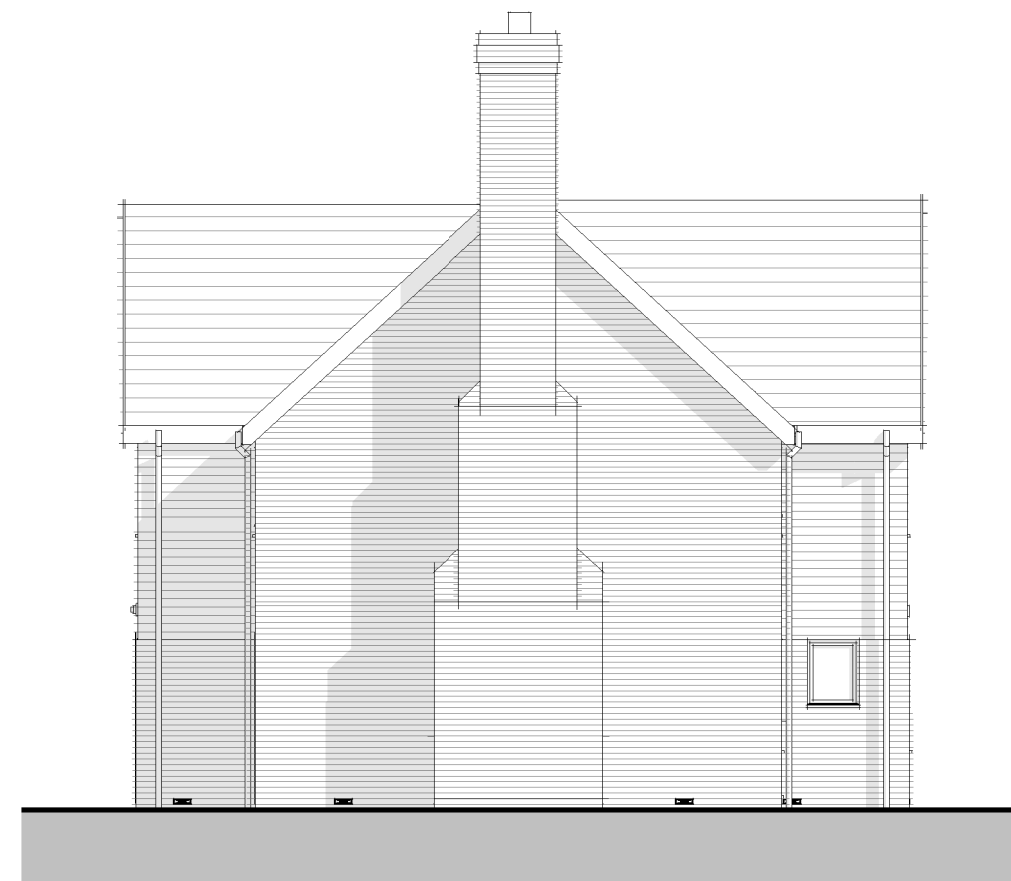

South Elevation  
1 : 100




West Elevation  
1 : 100




East Elevation  
1 : 100



North Elevation  
1 : 100

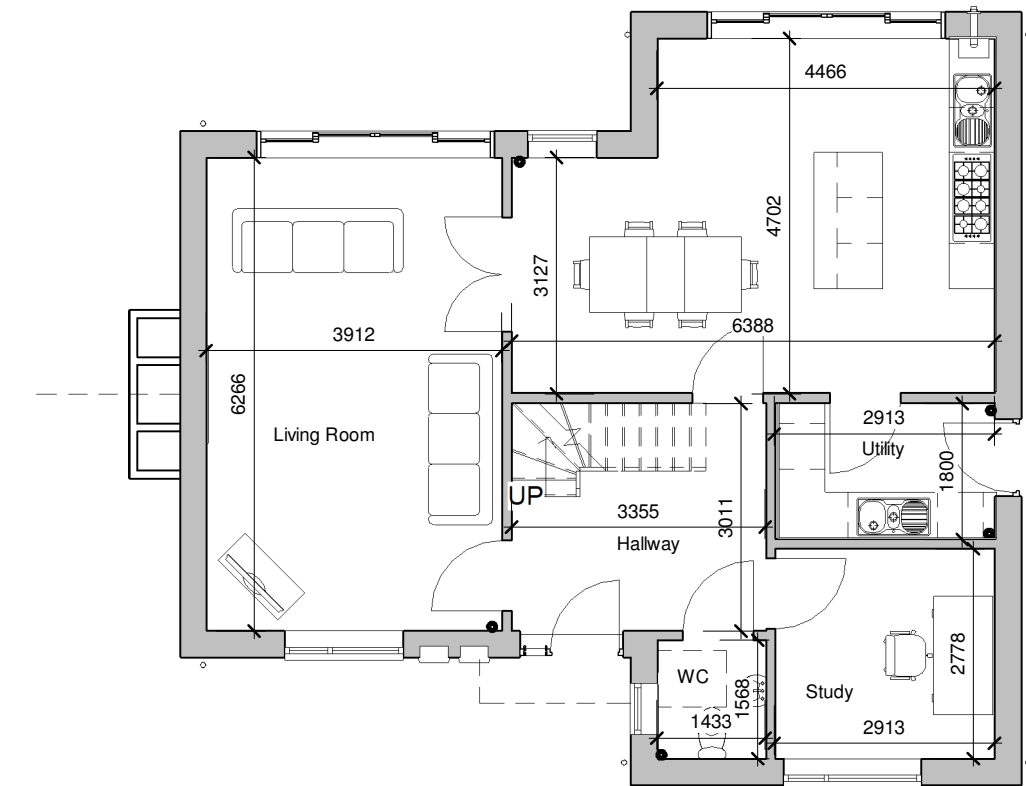

Ground Floor Plan  
1 : 100

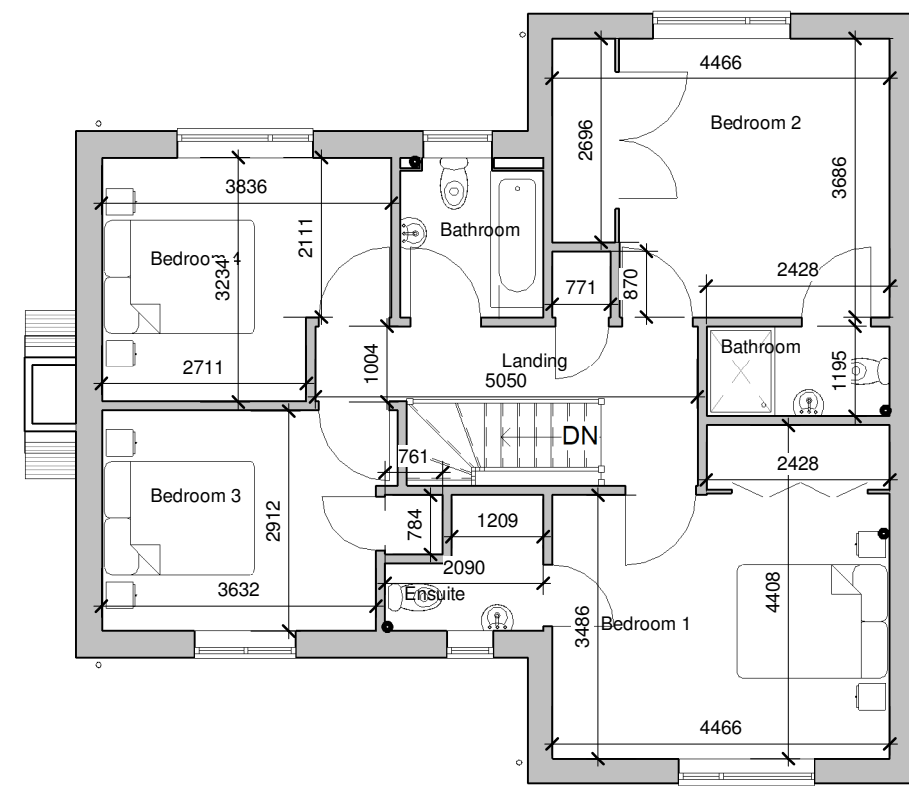

First Floor Plan  
1 : 100

GIA = 163 sqm

Client  
Mr M. Pratt

Project  
Proposed Dwelling, Land adjacent Tye Farm,  
Nedging Road, Naughton

Title  
GA Plans and Elevations

Project N° Drawing N° Revision

**5761 - 0730** **P01**

Scale - unless otherwise stated Issued For

1 : 100 @ A2 PLANNING

BS 1192 Ref. Status

PC-Designer-0730 S0