


Proposed South Elevation




Proposed East Elevation




Proposed West Elevation

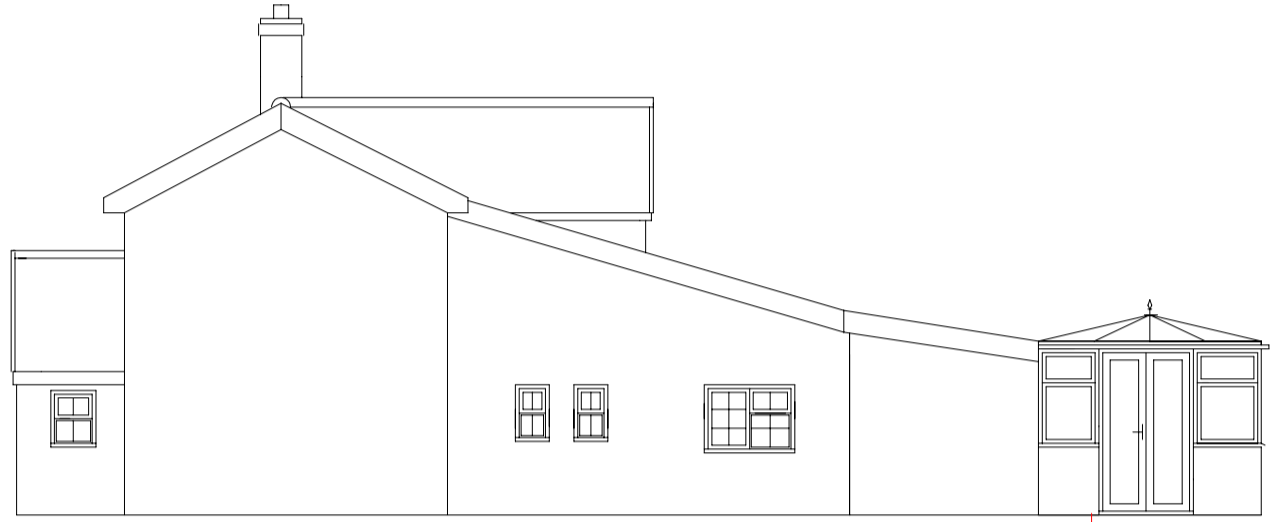

Proposed North Elevation

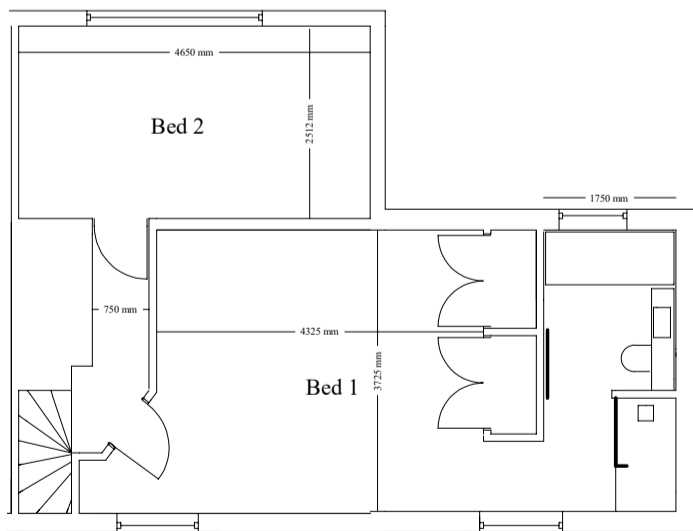

Proposed First Floor Plan

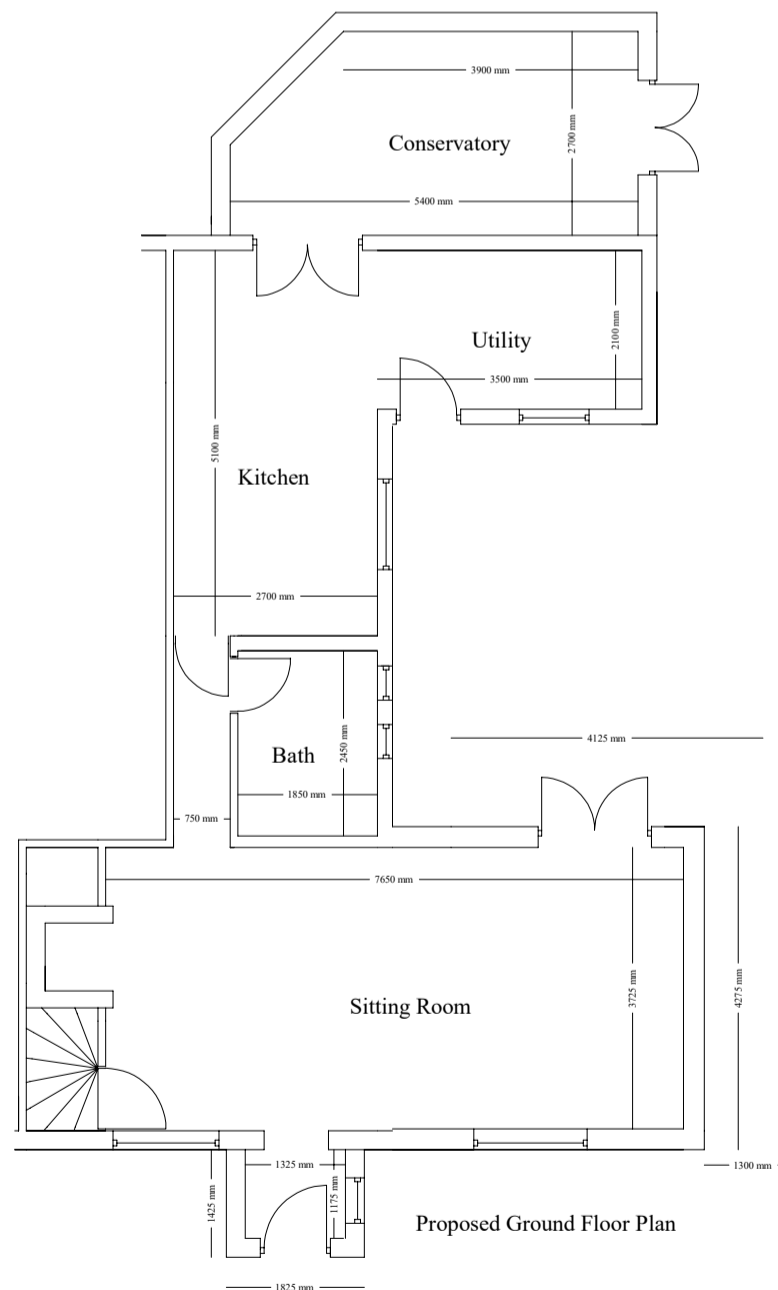

Proposed Ground Floor Plan

<p>Proposed Two Storey Side Extension</p> <p>Keely Kingswell Farisee Cottage The Street Ashfield-Cum -Thorpe Suffolk IP14 6LX</p> <p>Scale 1:100 @A3 January 2023 Proposed</p>	<p>M K Plumb Building Services</p> <p>9 West View Stowmarket IP14 1SD</p> <p>07973 314323</p> <p>mal.plumb@hotmail.com www.mkplumbbuildingservices.com</p>
--	--