



MATERIALS

- Painted timber doors and windows
- Painted metal rainwatergoods
- Cotswold stone slate roof
- Cotswold stone random rubble walls


SIDE ELEVATIONS

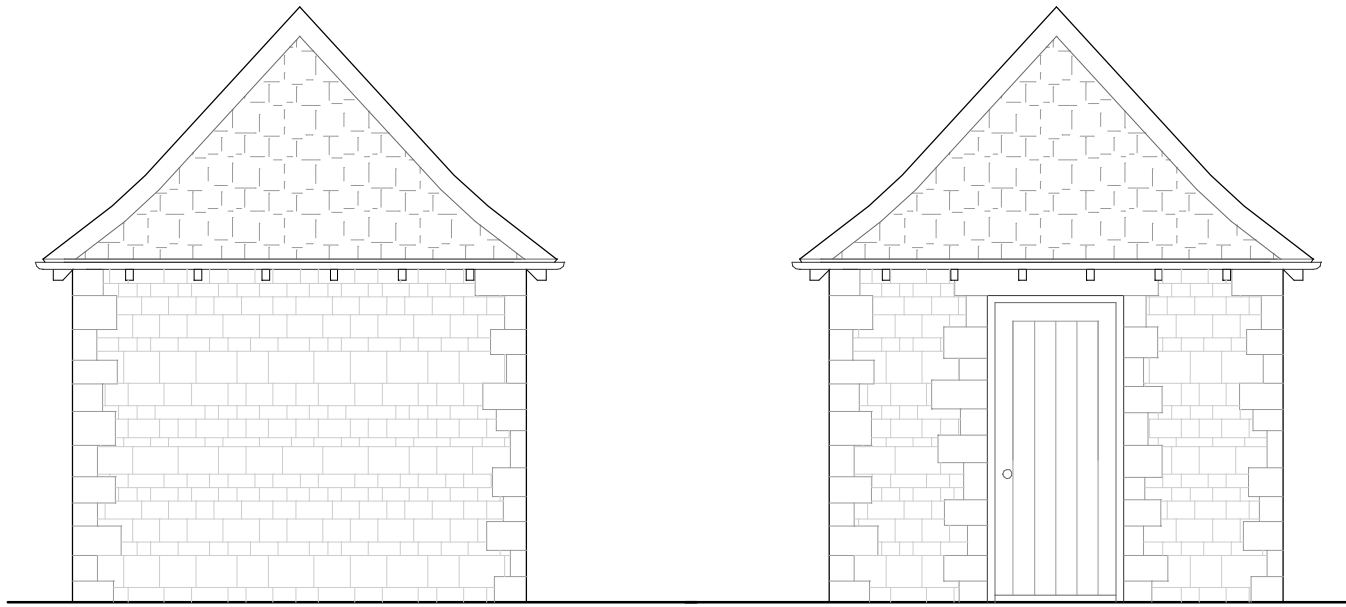


REAR ELEVATION

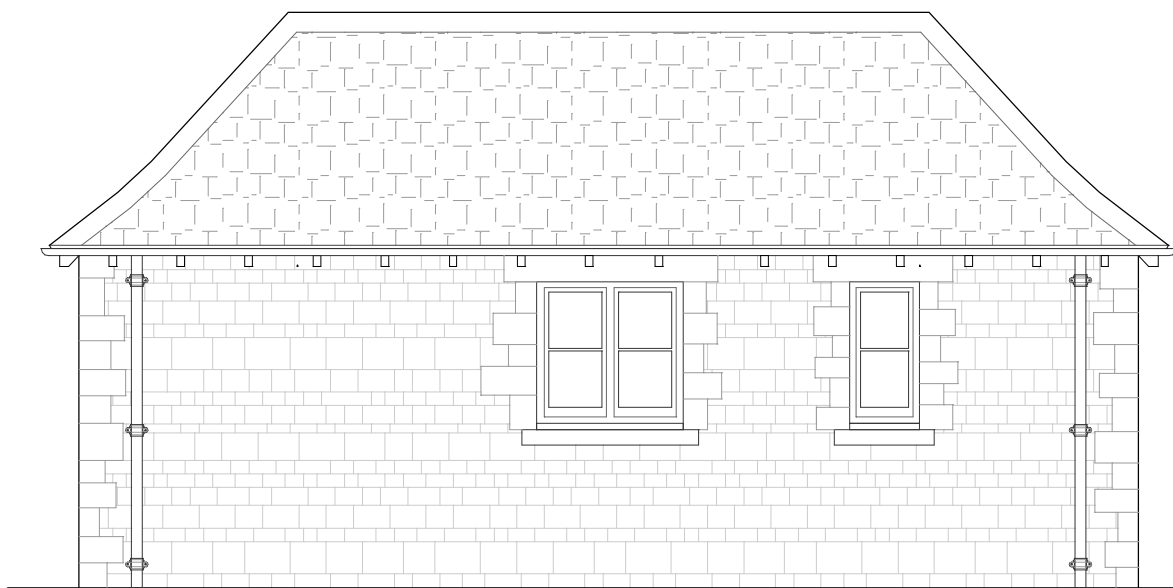


FRONT ELEVATION

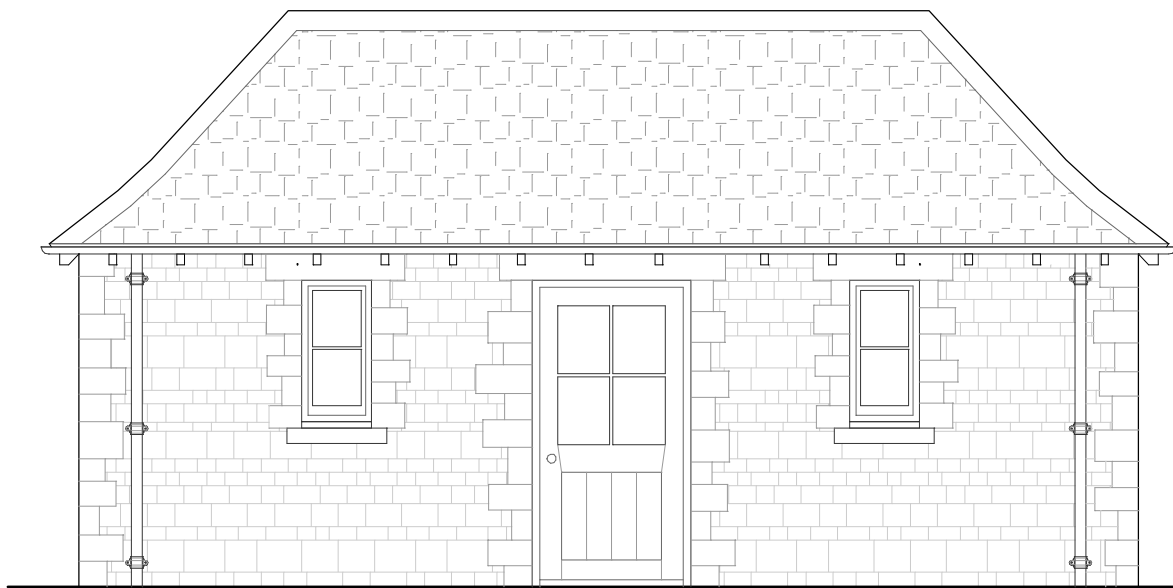

FLOOR PLAN

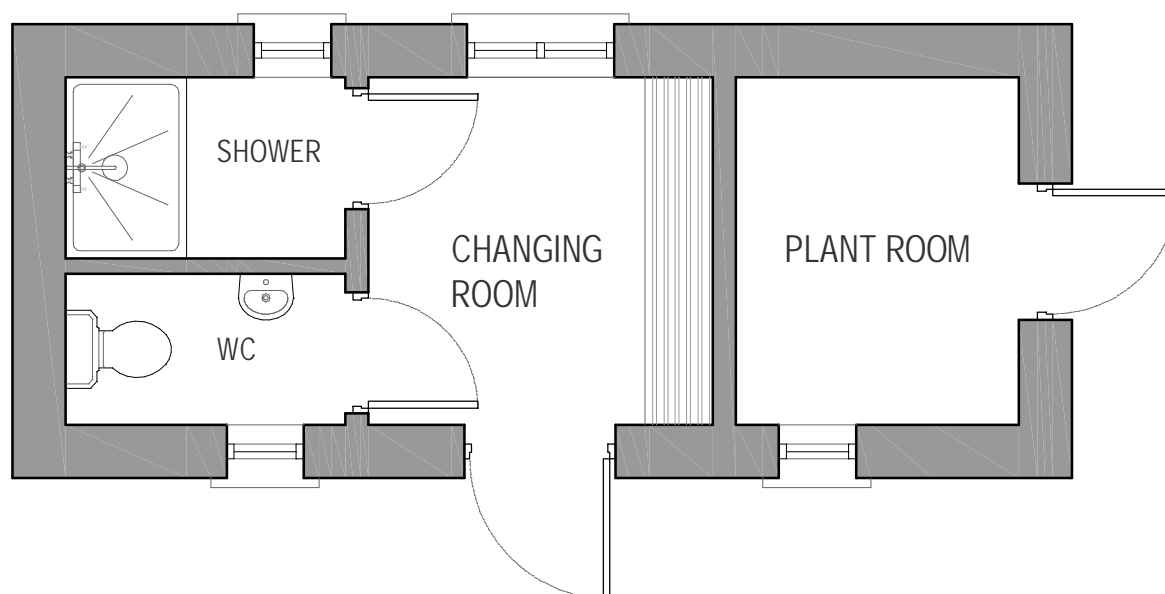

| | | | | | | | | | | | | | | | |
|-------------|----------------|--|--|--|---|----------------------|---|------|--------|---------|---|-------------|----------------|------|----------|
| north arrow | scale bar | <p>Note: All dimensions to be checked on site and any discrepancies reported to the Architect.</p> <p>Do not scale from this drawing: Check with Architect if in doubt.</p> |  | <p>SCHD Architecture & Design 40 Manor Road Walthamstow E17 5RZ tel: 020 8531 2571 mobile: 07400 466545 website: www.schd.co.uk email: simon@schd.co.uk</p> | <p>job MANOR FARM</p> <p>drawing title PROPOSED POOL HUT PLANS & ELEVATIONS</p> | <p>REFURBISHMENT</p> | <table border="1"> <tr> <td>date</td> <td>status</td> </tr> <tr> <td>NOV '22</td> <td>-</td> </tr> <tr> <td>scale A3</td> <td>drawing number</td> </tr> <tr> <td>1:50</td> <td>2202/125</td> </tr> </table> | date | status | NOV '22 | - | scale A3 | drawing number | 1:50 | 2202/125 |
| date | status | | | | | | | | | | | | | | |
| NOV '22 | - | | | | | | | | | | | | | | |
| scale A3 | drawing number | | | | | | | | | | | | | | |
| 1:50 | 2202/125 | | | | | | | | | | | | | | |