


- Key
- Application Boundary
  - Existing features to be retained
  - Existing features to be removed

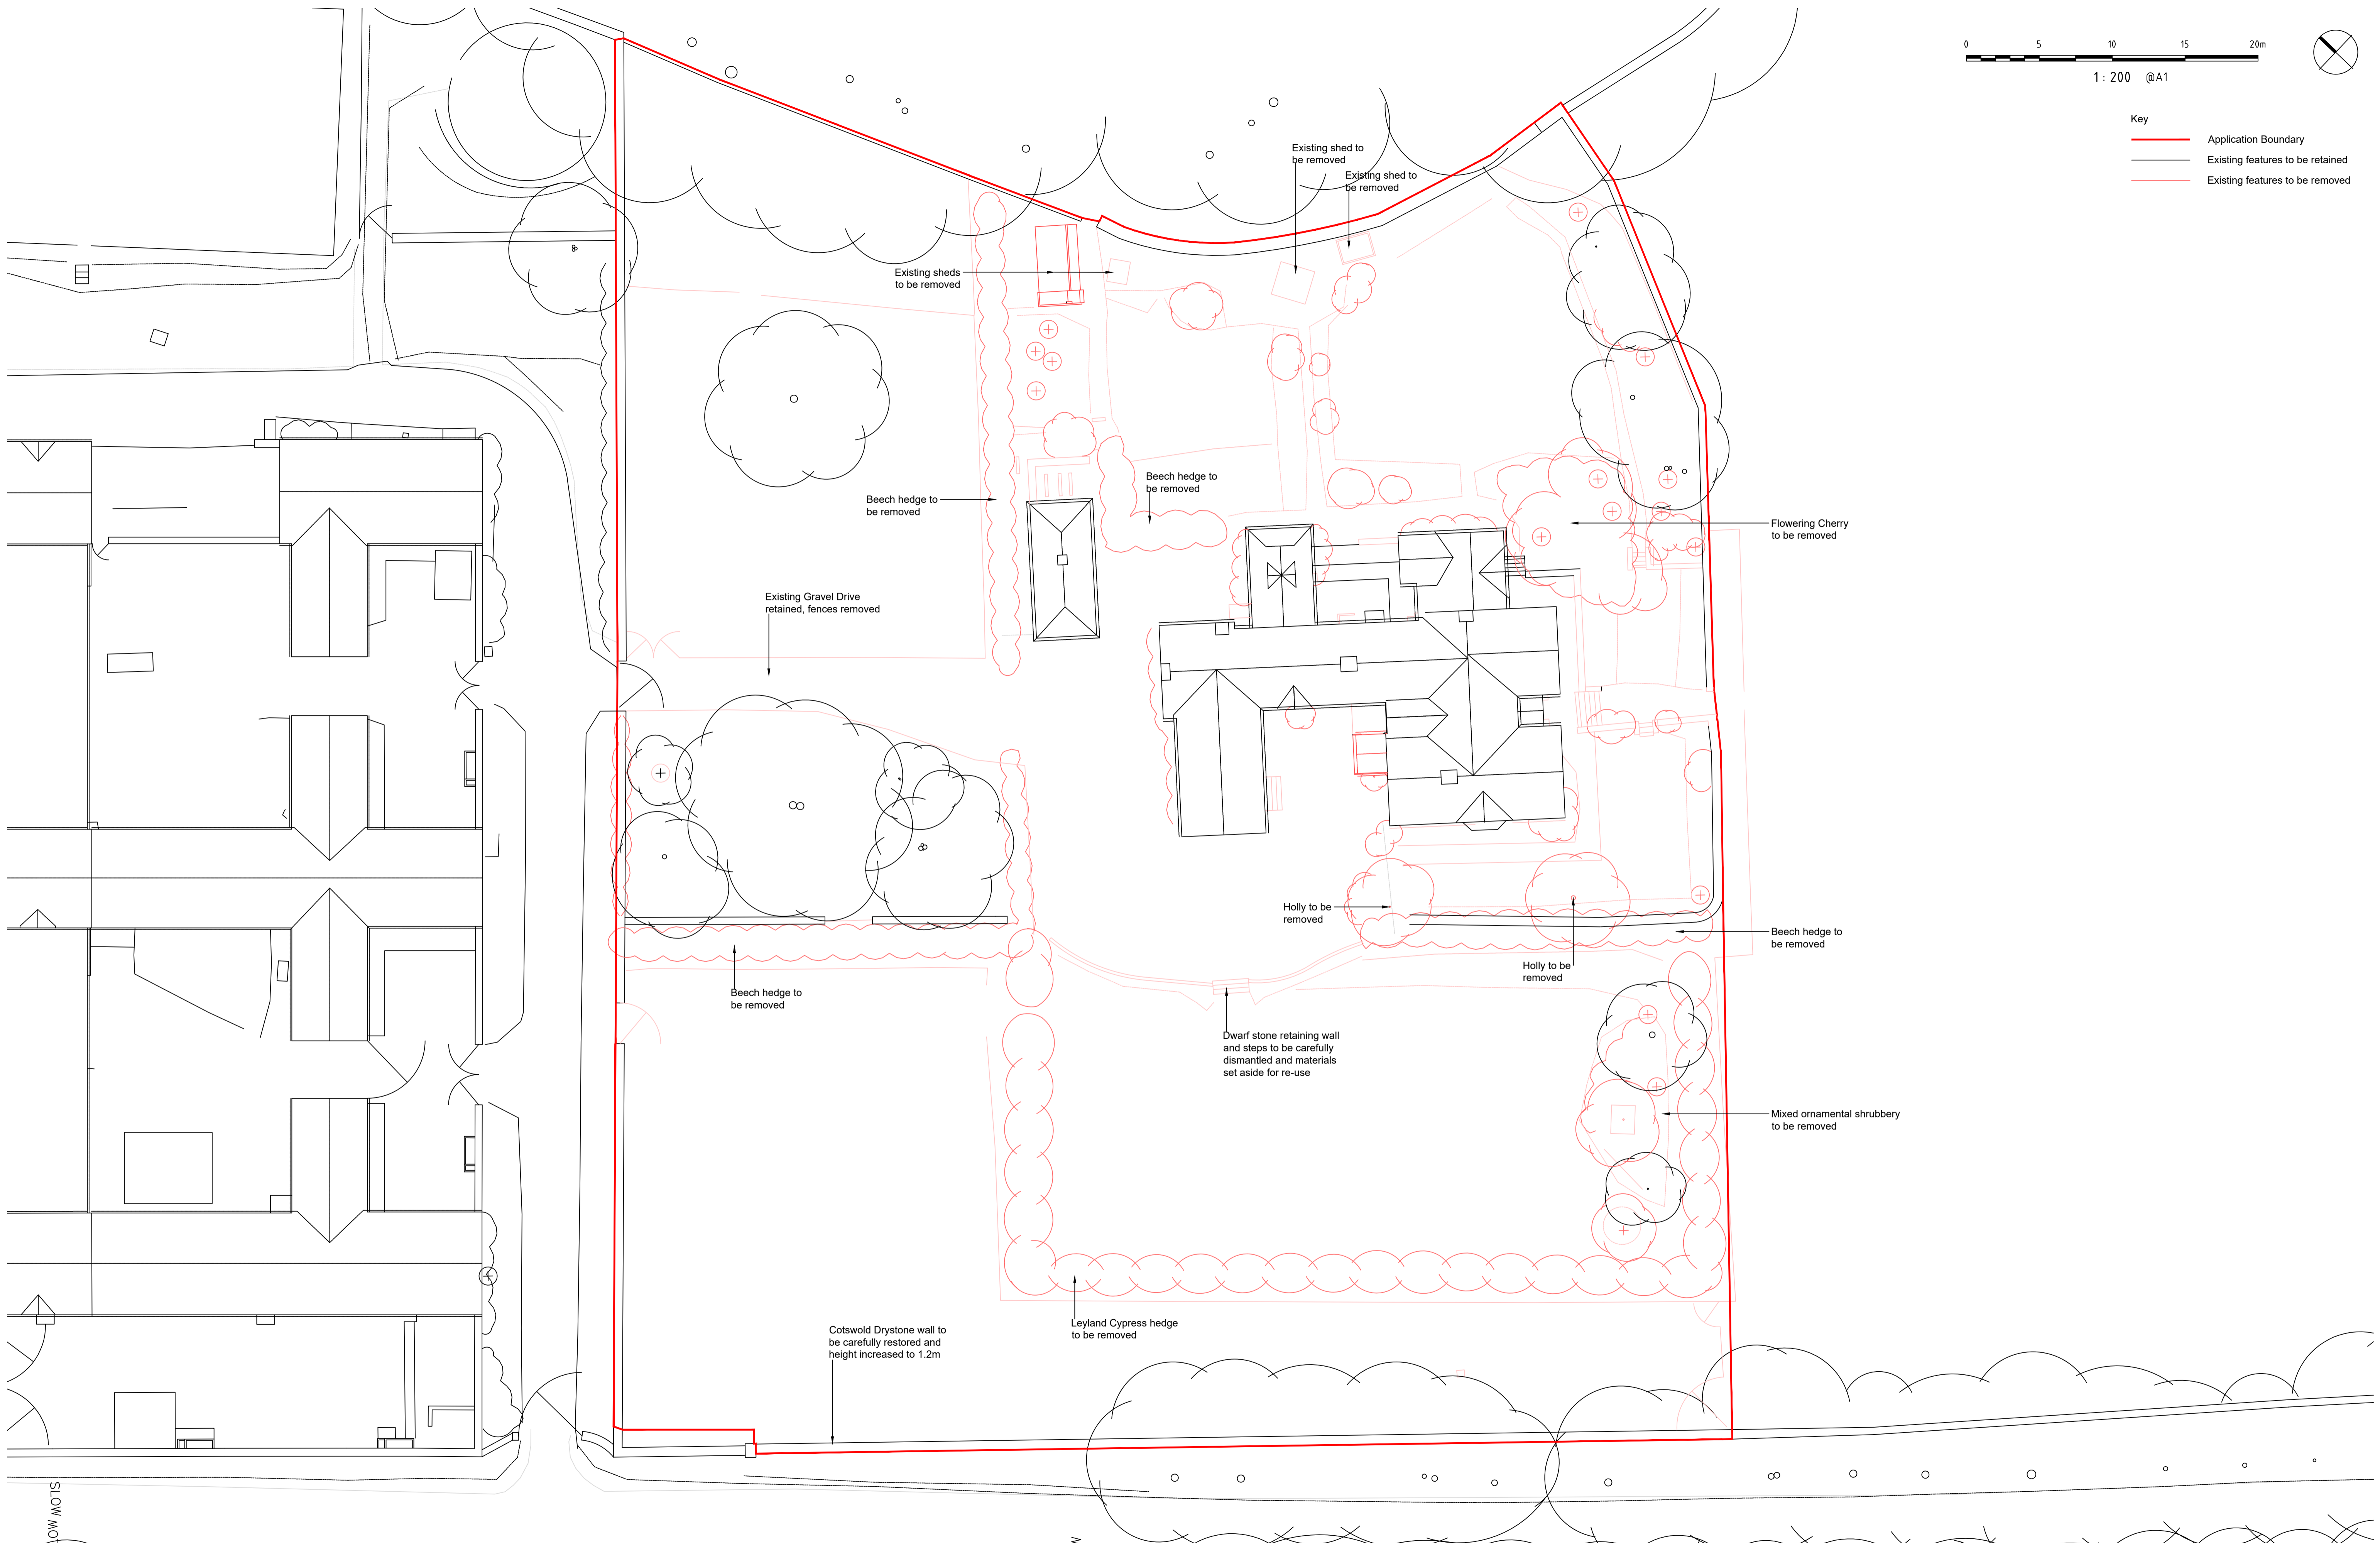

DRAWING TITLE:  
**Manor Farmhouse**  
 Retention & Removal Plan

DRAWING NUMBER:  
 LAN-MP-10-012

DRAWING FILE LOCATION:  
 C:\Users\p.morrisson\Desktop\Landscape Cut\Fir Farm\Manor Farm\03 Design\03a\_CAD\ref\VR\_Survey.dwg

PLANNING  
 REVISION LETTER:  
 A

# Manor Farm

**PIP MORRISON**  
 Landscape Architecture | Masterplanning | Garden Design  
 Franklin Farm, Dean Lane, Dean,  
 Bishops Waltham, Hampshire, SO32 1FX  
 Tel: 01489 891677 Email: pip@pipmorrison.co.uk  
 Copyright Pip Morrison