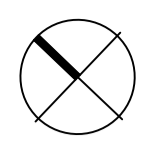
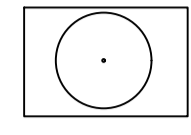

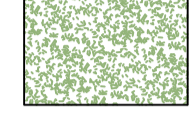

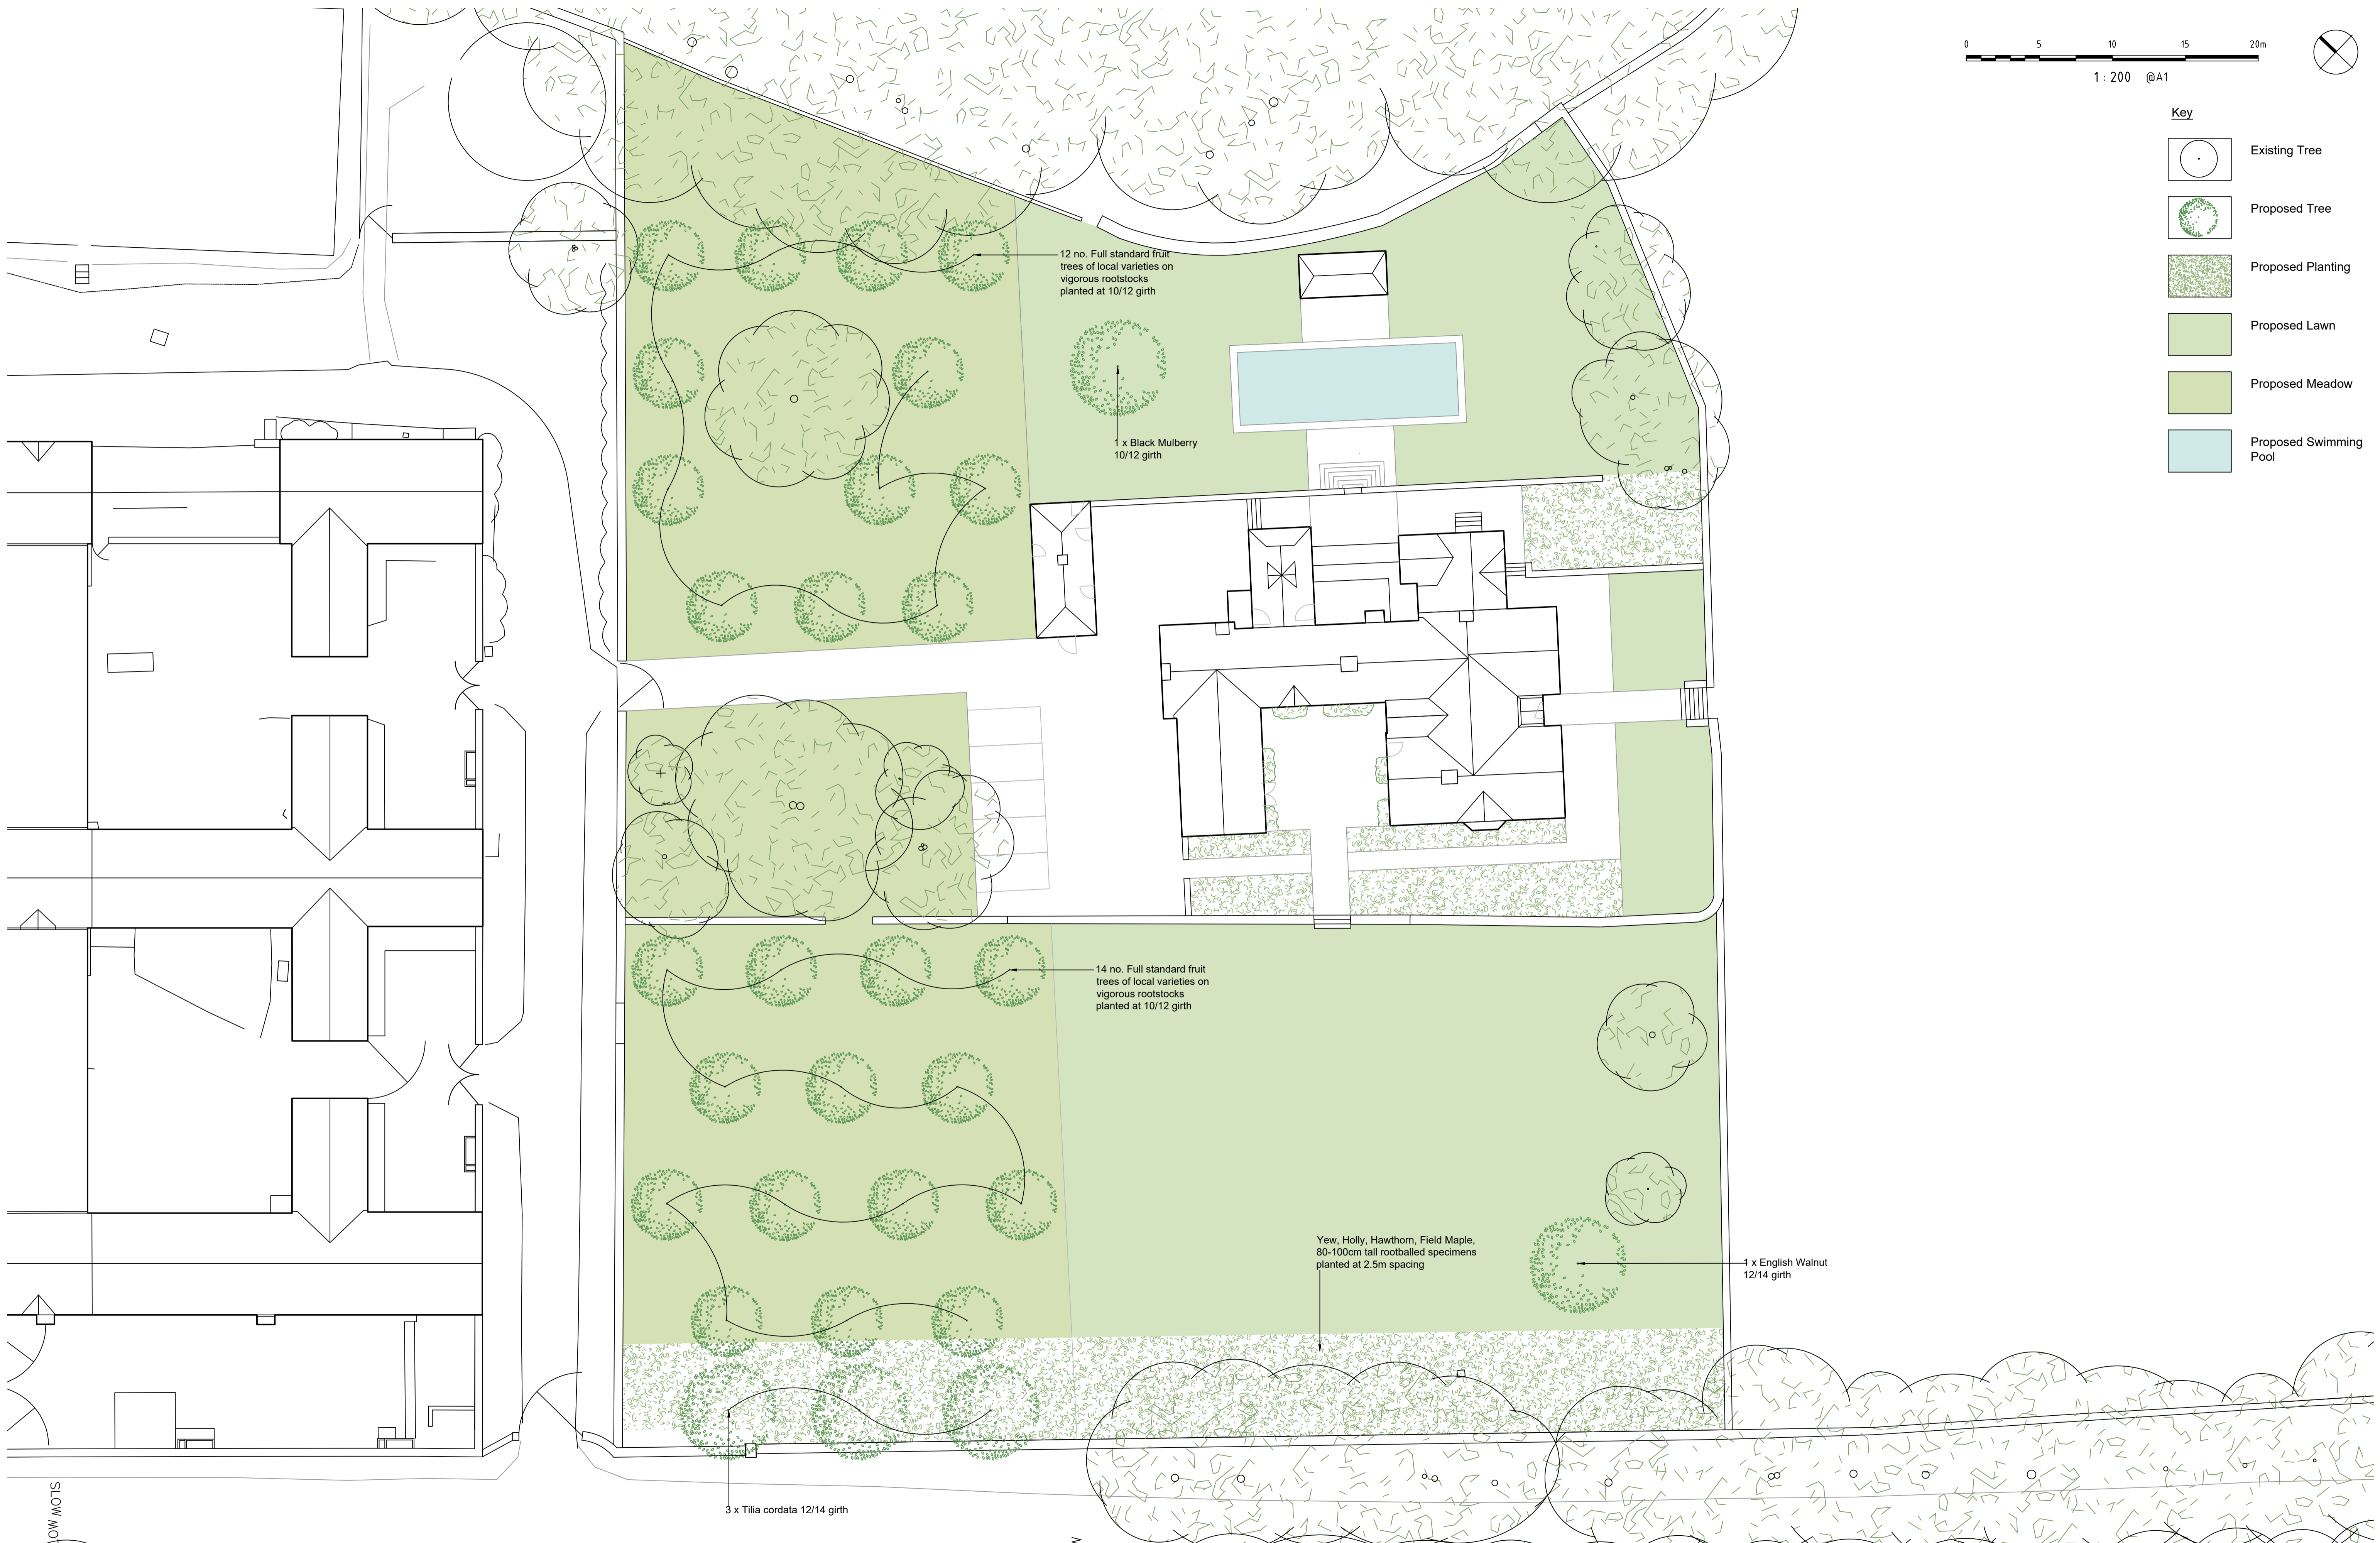


1:200 @A1



Key

-  Existing Tree
-  Proposed Tree
-  Proposed Planting
-  Proposed Lawn
-  Proposed Meadow
-  Proposed Swimming Pool



DRAWING TITLE:
Manor Farmhouse
 Proposed Planting Plan

PLANNING

DRAWING NUMBER: MAN-MP-10-012
 REVISION LETTER: A

DRAWING FILE LOCATION:
 C:\Users\B\Default\B\Fault-PC\Dropbox\Landscape Cut\Vir Farm\Manor Farm\03 Design\03a_CAD\ref\VR_Base MFH.dwg

Manor Farm

PIP MORRISON
 Landscape Architecture | Masterplanning | Garden Design
 Franklin Farm, Dean Lane, Dean,
 Bishops Waltham, Hampshire, SO32 1FX
 Tel: 01489 891677 Email: pip@pipmorrison.co.uk
 Copyright Pip Morrison