
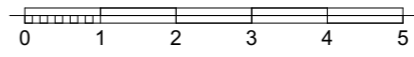


Material key:

1. Clay Roof Tiles
2. Artificial Coarsed Rubble Stone
3. UPVC Framed Windows and Doors
4. PV Solar Panels
5. Painted Timber Cladding
6. Guttering and Rainwater Pipes
7. Corrugated Roofing Sheets
8. Timber cladding
9. Timber posts/beams
10. Black Metal Framed Windows and Doors
11. Rooflight
12. Lawn
13. Patio Tiles
14. Stone Garden Wall
15. Gravel
16. Metal Chimney Cowl

Notes:
 Responsibility is not accepted for errors made by others scaling from this drawing.
 All construction information should be taken from figured dimensions only. Dimensions are in millimeters unless otherwise stated.
 All dimensions and conditions to be checked on site prior to preparing drawings or commencing any work.
 Any variations or supplementary drawings are to be approved by The Architect.

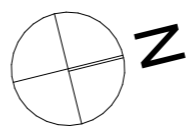

Existing wall
 Proposed wall / additional wall thickness

01 19/12/2022
 Revision: Date: Description:

DESIGNSCAPE
 ARCHITECTS
 Bath Brewery
 Toll Bridge Road
 Bath BA1 7DE
 T: 01225 858500
 E: enquiries@dscope.co.uk
 www.dscope.co.uk

PLANNING
 Project:
 The Old Mill, Downhead, Shepton
 Mallet, BA4 4LQ
 Title:
 GROUND FLOOR PLAN as
 Proposed

Last issued by: MJ/sb
 First issued:
 Scale @ A3: 1:100

Reference: **448.P.100** Revision: **01**