


Proposed Ground Floor Plan - 1:100

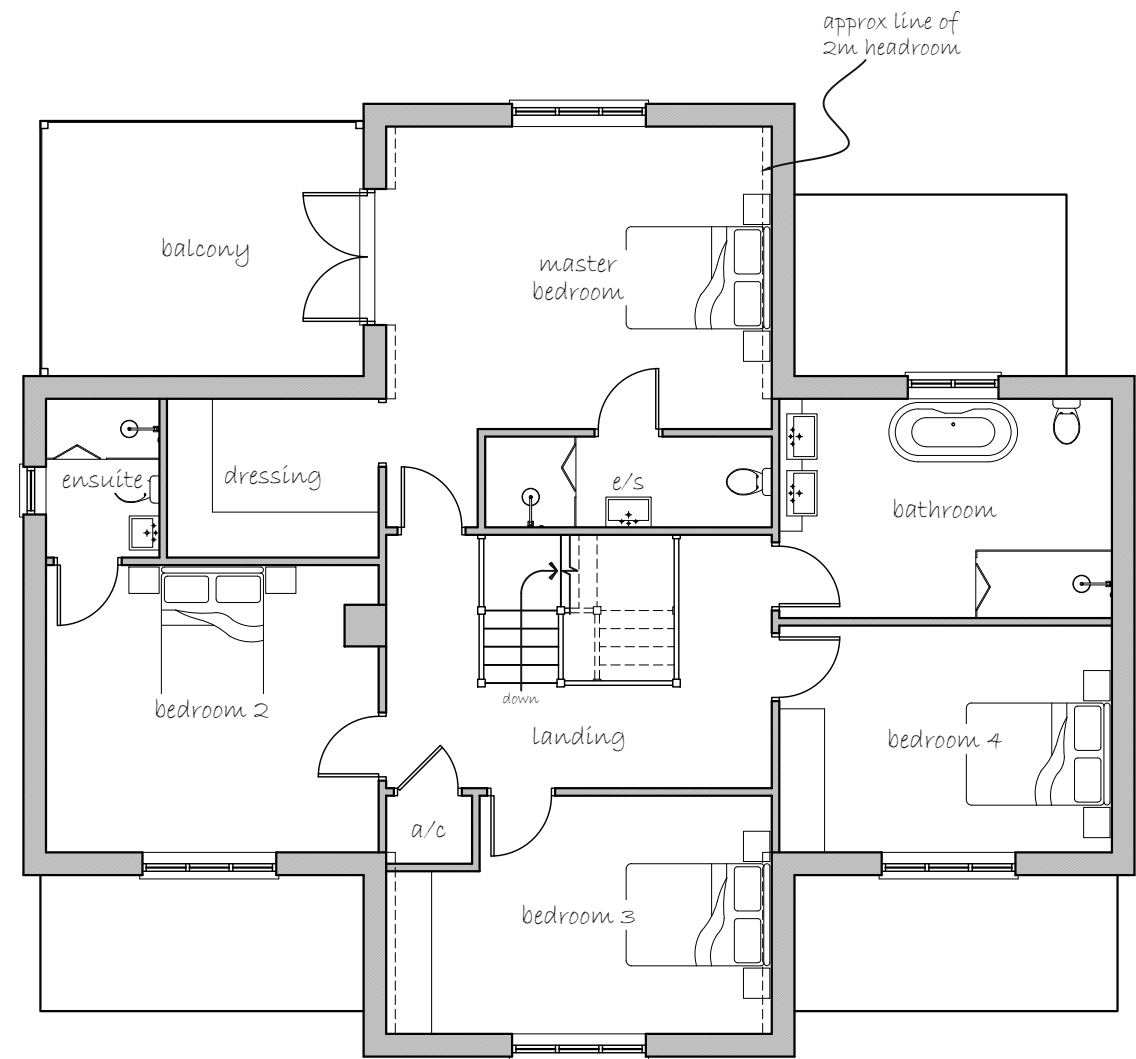

Proposed First Floor Plan - 1:100

Schedule of Finishes

- Walls - To be surfaced in a mixture of horizontal and vertical pre-finished weatherboarding over brickwork plinth.
- Joinery - To be purpose made aluminium with pre-coloured finish.
- Roof - Main roof slopes to be surfaced in slates, shallow roofs surfaced in zinc. Flat roof to be dressed in zinc or single ply roof membrane.



*Andrew Stevenson Associates*  
 ARCHITECTURAL & BUILDING SURVEYING SERVICES  
 BIGODS HALL, BIGODS LANE, GREAT DUNMOW, ESSEX, CM6 3BE  
 TEL: 01371 874807 EMAIL: design@asarics.co.uk

CLIENT  
 MR & MRS MENHINICK  
 PROJECT TITLE  
 PROPOSED NEW DWELLING @ DUCK END FARM,  
 DUCK END LANE, LINDSELL, DUNMOW, CM63QH

DRAWING TITLE		
PROPOSED FLOOR PLANS		
PROJECT No	DRAWING	REVISION
5757	04	
SCALE	DATE	DRAWN
1:100 @ A3	DEC '22	KW