


Inset plan showing location of 'The Green'



*For full planting schedule, please refer to Aspect detailed planting plan drawing reference 6703.PP.1.0

NOTES:
Based upon the Ordnance Survey map with permission of The Controller of Her Majesty's Stationery Office. © Crown Copyright.
Aspect Landscape Planning Ltd, West Court, Harwick Business Park, Noral Way, Banbury OX16 2AF.
Licence 100045345
Copyright reserved

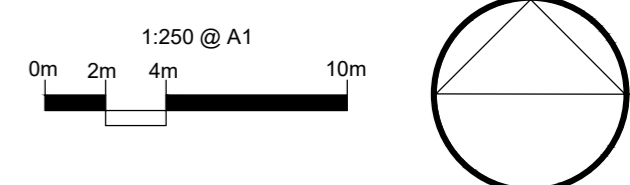

- KEY:**
- Site Boundary
 - Proposed Trees
 - Proposed Ornamental Hedgerow
 - Proposed Feature Shrub
 - Proposed Native Shrub Mix
 - Proposed Shrubs
 - Proposed Ornamental Bulbs
 - Proposed Attenuation Base Mix
 - Proposed Marginal Planting
 - Proposed Swale Planting
 - Proposed Pond Edge Planting Mix
 - Proposed Emergent Pond Mix
 - Proposed Aquatic Planting / Oxygenators
 - Proposed Glacial Boulders
Supplier: CED Stone
Size: 900mm - 1250mm
 - Proposed Amenity Turf to Plot Frontages -
Rolawn Medallion Turf Rolls or similar
 - Proposed Amenity Grass -
Emorsgate EL1 Flowering Lawn Mixture
 - Proposed Wildflower Mix -
Emorsgate EM3 Special General Purpose Meadow Mixture
 - Proposed Wet Grass Mix -
Emorsgate EM8 Meadow Mixture for Wetlands
 - Proposed Pond Edge Mix -
Emorsgate EP1 Pond Edge Mixture
 - Proposed Grass Mown Path - 1200mm Wide
DLF UK - PM120 Slowgrowth Grass Mix to be sown on
mown grass pathways.
 - Proposed Post and Rail Fencing with Lockable Gate
Height: 1000mm
 - Proposed Timber Knee Rail
Height: 600mm
 - Hatton Rustic 4 Slat Seat - Located in P.O.S areas and LAPS
Supplier: Broxap
Finish: Treated Softwood Timber
Size: (L) 2000 x (W) 580mm x (H) 770mm
Root Fix Length: 300mm
Code: BX17 4055
 - Timber-edged Hoggin Pad for Hatton Bench
Dims: (L) 2500 x (W) 1000mm
*For hoggin detail please refer to Aspect drawing: 6703.PP.1.0
 - Lakeside Seat - Located in the Plaza and 'The Square'
Supplier: Broxap
Frame Finish: Cast Iron Black Powder Coated
Jet Black RAL 9005
Fixing: Set of 4 Ground Bolts
Timber: 11 Treated Iroko Slats
Size: L1800 x W605 x H840mm
Code: BX 2060
 - Okehampton Redwood Litter Bin -
Supplier: Broxap
Size: D500mm W500mm H950mm
Finish: Redwood Timber Slats
Fixing: Set of 4 Shield Anchor Bolts
for Installation Fixed onto Hoggin
Surface
Capacity: 120 Litres
Code: BX17 4030
 - Broxap Derby Round Litter Bin
Finish: Stainless Steel -
Standard 240 Grit Dull Polish
Fixing: Set of 4 Shield Anchor Bolts
for Installation
Fixed onto 200mm deep concrete pad
Height: 1110mm
Width: 580mm
Capacity: 130 litres
Code: BX50S 2554
 - Tarmac Footpath - 2000mm Wide
 - Life Buoy and Open Housing Cabinet Set
Supplier: Lifebuoys Direct or similar approved
Finish: 24" Life Buoy with SOLAS tape and 20m
encapsulated throw line, with a 1.5m
galvanised base mounting post
Fixing: Baseplated onto 200mm deep concrete pad
Code: LBSET24
 - 2x Safety Warning Sign with Channeling Kit and Posts
Supplier: Viking Signs or similar approved
Finish: 'Danger Deep Water' Aluminium Composite
3mm sign - 400mm x 300mm;
2x 2m high metal posts (50mm dia.) with
2x 400mm channeling and 4 clips
Fixing: Free Standing - Set 500mm into ground
Codes: WV7175-A3L-AC; PP002-50mm-400mm
 - 2x Proposed Tree Grille and Guard
Supplier: Broxap
Products: Sunburst Square Tree Grille
(1200 x 1200mm)
Poplar Mild Steel Tree Guard
(500mm)
 - Visibility Splays
 - Proposed Root Barriers
ReRoot 1000 or equivalent
- Plaza Hard Surface Key:**
- Aluminium-edged Daltex Amber Gold
Resin Bound Gravel
Size: 1-4mm
Depth: 15mm
 - Aluminium Edging
Product: AluExcel 150mm Edging
Flexible (101028)
Finish: Mill
Thickness: 4.5mm
Supplier: Kinley
 - Tormore Pedesta Block Paving
Laid in 1m strips
Size: 200 x 100 x 50mm
Colour: Slate
 - Tormore Pedesta Block Paving
Laid in 1m strips
Size: 200 x 100 x 50mm
Colour: Charcoal
 - Public Art Feature Location

C	24.10.22	Updated planting to officer knee rail comments	CW	CW
B	02.09.22	Updated planting to officer site wide comments	CW	CW
A	17.12.21	Updated plan to latest layout	IC	CJ
REV	DATE	NOTE	Drawn	Chk'd

aspect landscape planning

TITLE
**Church Road, Otham, Maidstone
The Green - Planting Proposals**

CLIENT
Bellway Homes Ltd (Kent)

SCALE	DATE	DRAWN	CHKD
1:250@A1	MAR 2021	IC	CW
DRAWING NUMBER	REVISION		
6703.TG_PP.3.1	C		