


LEGEND:

SURVEY TO OSGB36 GRID			
STN	Eastings	Northings	Level
3	527377.405	222723.112	92.873
2	527408.195	222715.092	91.604
4	527398.858	222730.222	91.727
5	527413.067	222735.238	91.163
6	527417.570	222739.052	91.089
1	527426.557	222728.146	91.008
10	527396.517	222755.781	92.126
9	527406.053	222756.666	91.915
8	527420.246	222758.062	91.572
7	527425.198	222751.441	91.149

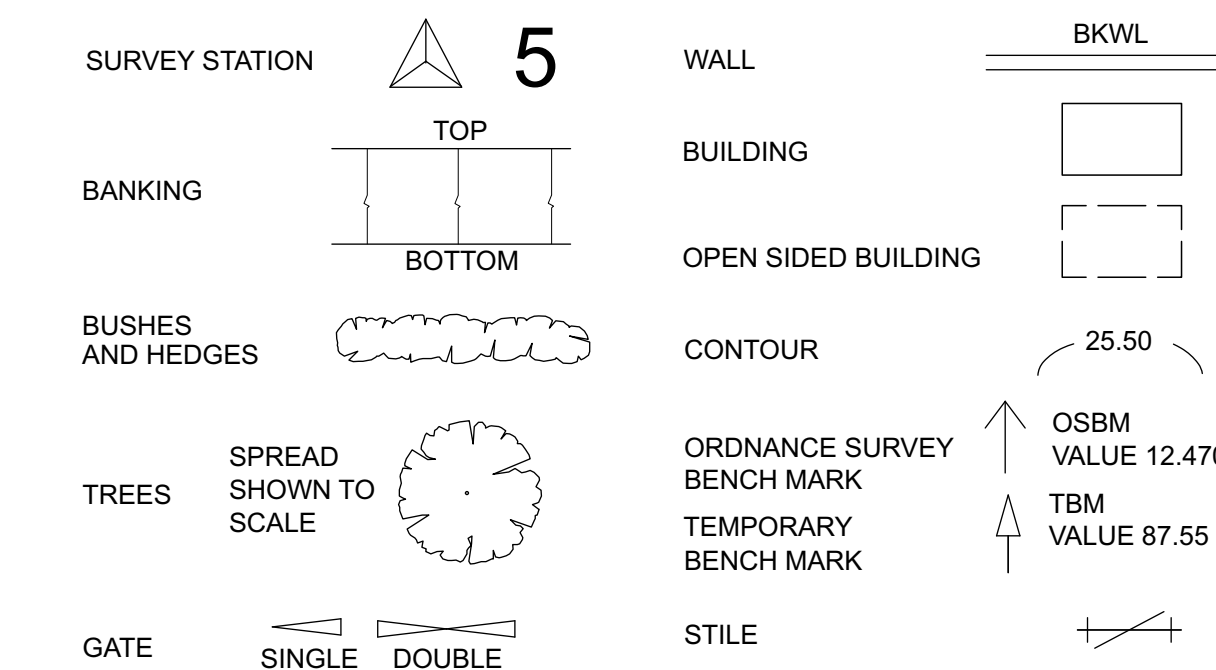

STREET FURNITURE

AIR VALVE	AV	SIGN POST	SP
BASEMENT LIGHT	BLT	SURFACE VALVE	SV
BELISHA BEACON	BB	STOP TAP	ST
BOLLARD	BD	STOP COCK	SC
BOUNDARY POST/PEG	BP	TELEGRAPH POLE	TP
BRITISH TELECOM BOX	BTB	TELEPHONE CALL BOX	TBCB
BT INSPECTION COVER	BT	TRAFFIC LIGHT	TL
BUS STOP	BS	UNSURFACED	US
CABLE TELEVISION COVER	CATV	VENT PIPE	VP
CLOSED CIRCUIT TELEVISION	CCTV	WATER METER	WM
CIRCULAR MANHOLE	MH	WATER TROUGH	WT
CONCRETE PAVING SLABS	CPS	BARBED WIRE FENCE	BWF
DOWN PIPE	DP	CORRUGATED IRON FENCE	CIF
ELECTRICITY CABLE PIT	EC	CLOSE BOARDED FENCE	CBF
ELECTRICITY CONTROL BOX	ECB	CHAIN LINK FENCE	CLF
ELECTRICITY POLE	EP	IRON RAILINGS	IRF
ELECTRICITY PYLON	PYL	INTERWOVEN FENCE	IWF
FIRE HYDRANT	FH	LARCH LAP FENCE	LLF
FLAG POLE	FP	MISCELLANEOUS FENCE	MISC F
FLOWER BED	FB	PALING FENCE	PF
FEEDER PILLAR	FP	PALISADE FENCE	PAL F
GAS VALVE	GV	POST AND CHAIN FENCE	PCF
GATE POST	GP	POST AND RAIL FENCE	PRF
GULLEY	GY	POST AND WIRE FENCE	PWF
HIGHWAY BOUNDARY	HB	TRELLIS	TL
INSPECTION COVER	IC	SED LEVEL	SL
JUNCTION BOX	JCB	BASEMENT LEVEL	BL
KERB OUTLET	KO	FLOOR LEVEL	FL
LAMP POST	LP	THRESHOLD LEVEL	TL
LETTER BOX	LB	WATER LEVEL	WL
LITTER BIN	LBIN	SOFFIT LEVEL	SFL
MANHOLE	MH	EAVES LEVEL	EL
NOTICE BOARD	NB	RIDGE LEVEL	RL
PARKING METER	PM	ROOF LEVEL	RFL
POST	P	COVER LEVEL	CL
PIPE	PE	INVERT LEVEL	IL
REFLECTOR POST	RP	SUMP LEVEL	SL
ROAD SIGN	RS	SURFACE WATER	SW
RODDING EYE	RE	FOUL WATER	FW
SERVICE MARKER POST	MK	UNABLE TO LIFT	UTL

NOTE:

Survey information produced by:
 CSL SURVEYS (STEVENAGE) LTD
 16 LEYDEN ROAD, STEVENAGE, HERTFORDSHIRE SG1 2BP
 TEL: (01438) 728 441 FAX: (01438) 742 435
 EMAIL: mail@cslsurveys.com WEB: http://www.cslsurveys.com

