

COMBI TRAIL EIGHT


Age Range: 4 - 12 years
Product Code: COM08
Free Fall Height: N/A
Surfacing Area: N/A
Minimum Space: N/A

Play Symbols



Specification

Timber Posts Tantalised 125mm diameter
2 x Balance Beams
1 x Inclined Balance Weave
1 x Stepping Logs

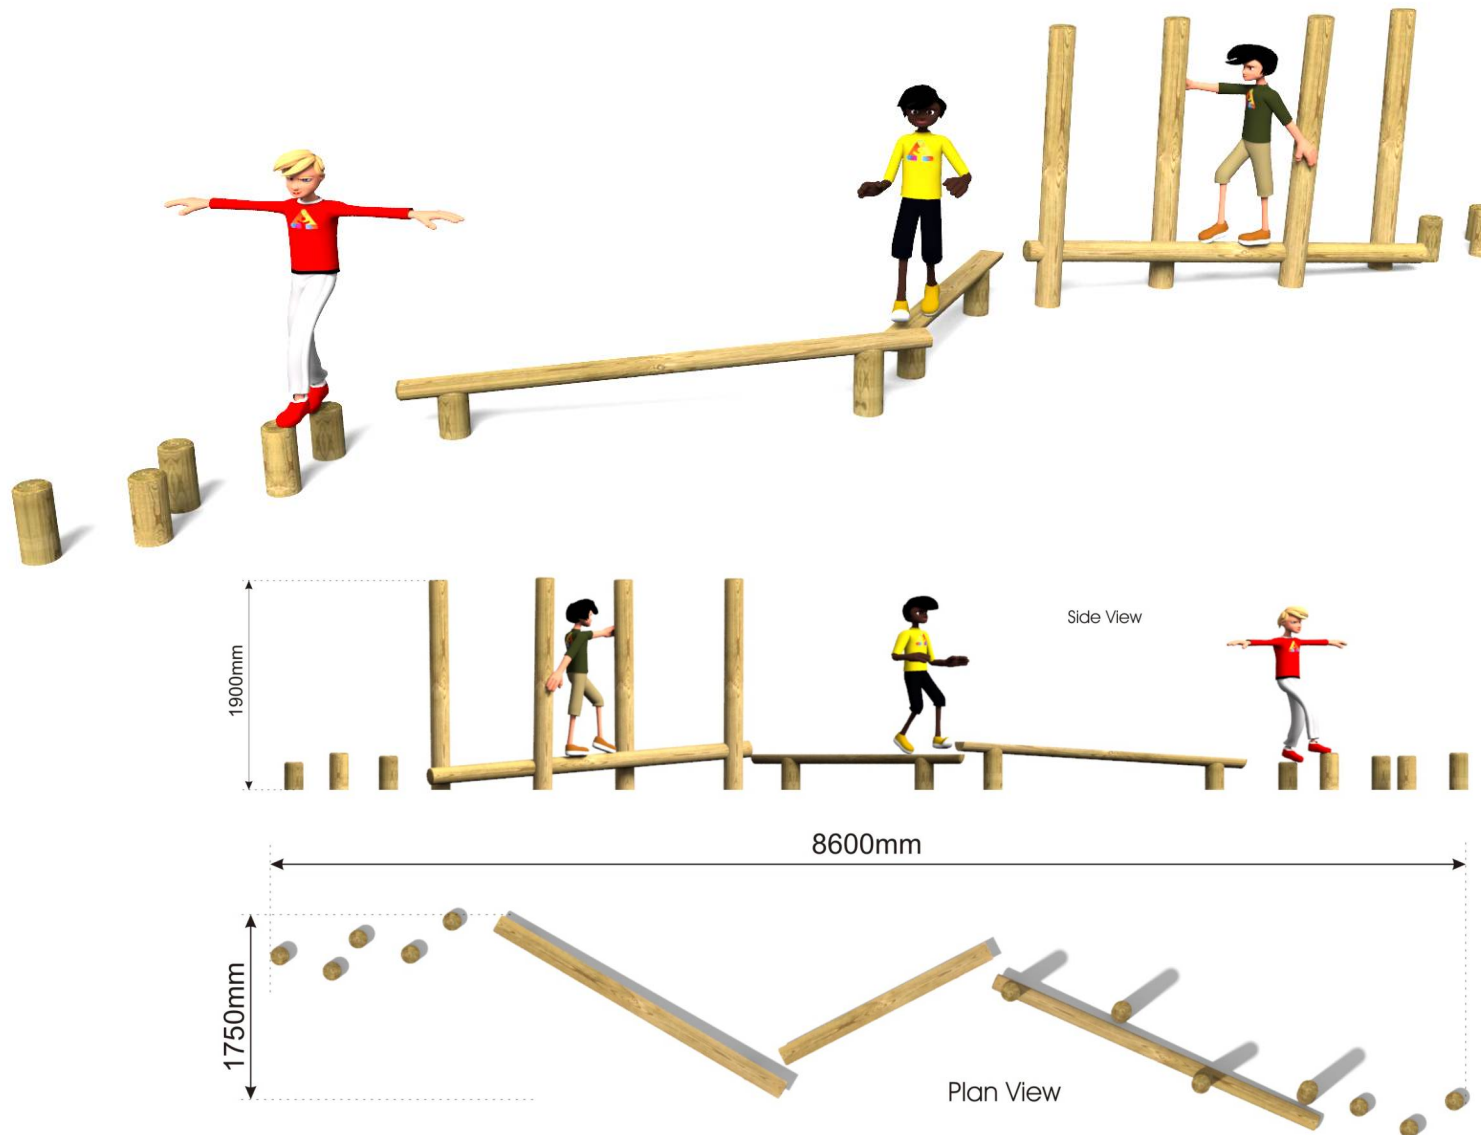

T: 01953 787802

F: 01953 788992

E: info@actionplayandleisure.co.uk

www.actionplayandleisure.co.uk