


SWING ONE

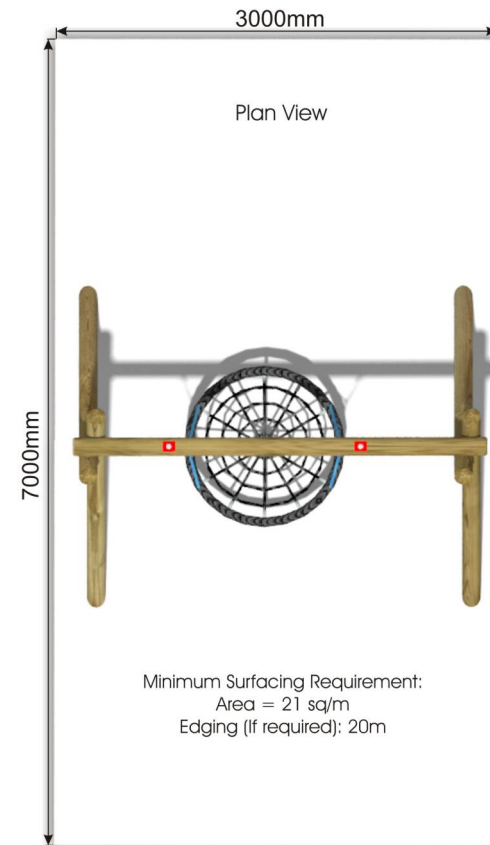

Age Range: 3+ years
Product Code: SWG01
Free Fall Height: 1.5m
Surfacing Area: 21sq m
Minimum Space: 32sq m

Play Symbols



Specification

Timber Post: 150mm
Chains: Galvanized
Seats: Steel Ring Covered with
Cushioning
Hanger: Stainless Steel with
Rotating Fork and
Safety Chain
Rope: 16mm Usacord Long-Life
with Steel Treads

T: 01953 787802

F: 01953 788992

E: info@actionplayandleisure.co.uk

www.actionplayandleisure.co.uk