

# SWINGING LOGS & TRAM TRACKS

Age Range: 4+ years  
Product Code: ADVLL22  
Free Fall Height: 2.2m  
Surfacing Area: N/A  
Minimum Space: 14sq m

## Play Symbols



Interactive Play



Physical




Creative




Roleplaying

## Specification


Posts: Tanalised, 125mm diameter  
Timber,  
Rope: 16mm diameter Steel Cored

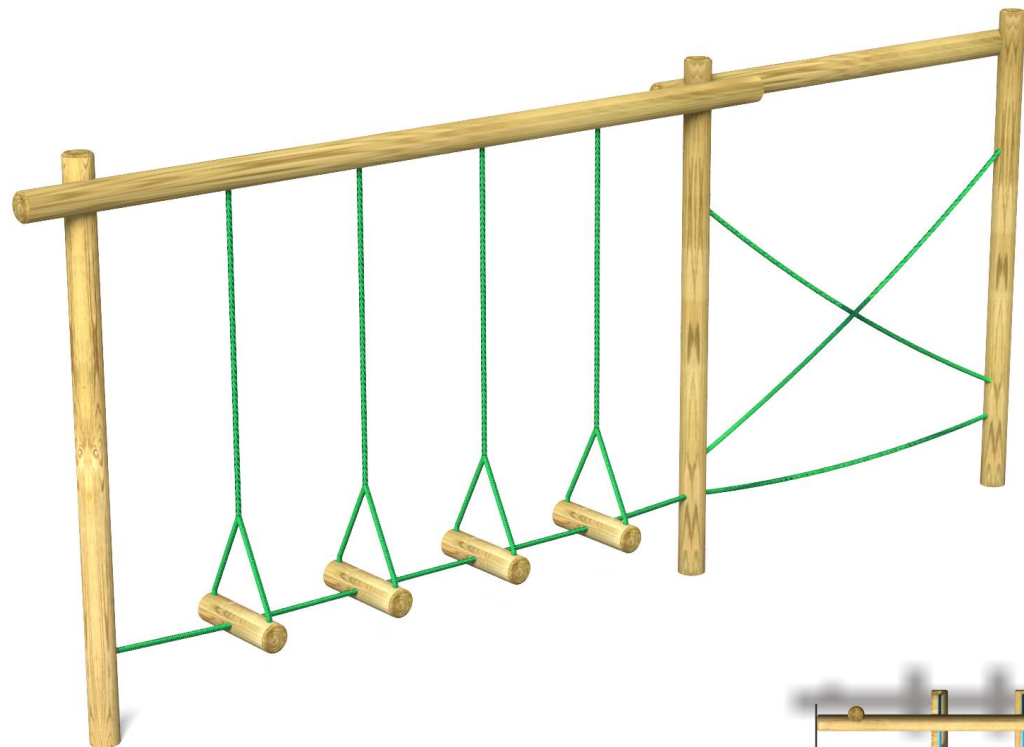

Plan View

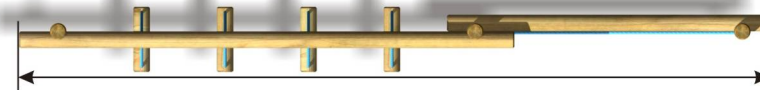

5000mm

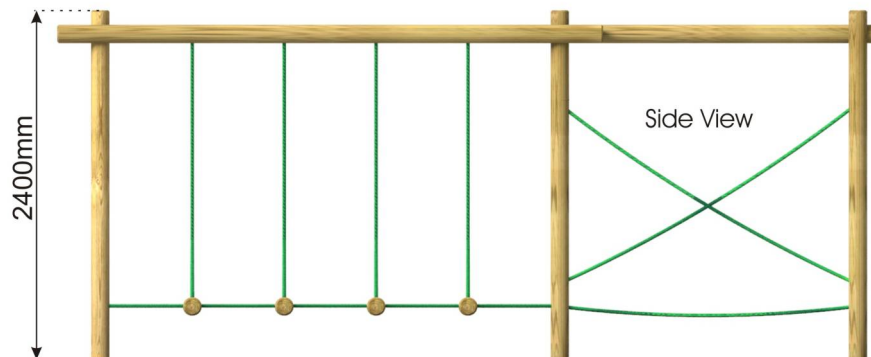

Side View

2400mm

T: 01953 787802

F: 01953 788992

E: [info@actionplayandleisure.co.uk](mailto:info@actionplayandleisure.co.uk)

[www.actionplayandleisure.co.uk](http://www.actionplayandleisure.co.uk)