

Yew hedges


900mm high Estate Rail

1200mm high Double Pedestrian Gate

1 x Malus "Pink Perfection" light standard 10/12. to match with existing trees.


1200mm high Estate Rail

1200mm high Pedestrian Gate

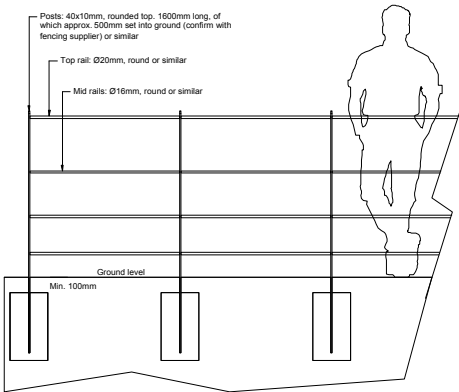


- All dimensions to be verified on site before any materials are ordered.
- All details and specifications to be checked by an appropriately qualified Engineer regarding foundations / footings.
- Manufacturer to produce shop drawings for approval.
- Full length of fencing to be set out on site to confirm post positions and interface with boundaries and existing features before posts are fixed.
- Curves to be formed of individual straight panels.
- Where estate rail run clashes with tree roots spike fixings to be used to secure railing.

G1 - One and a half gate for pedestrians / buggy

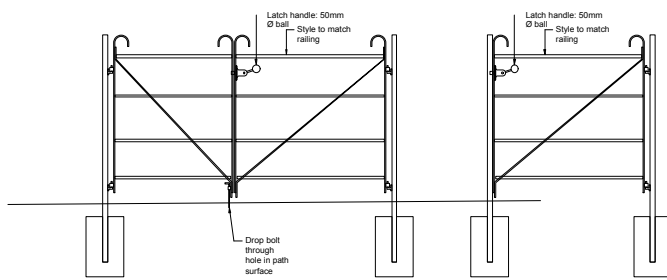


Scale: 1:50 at A3.

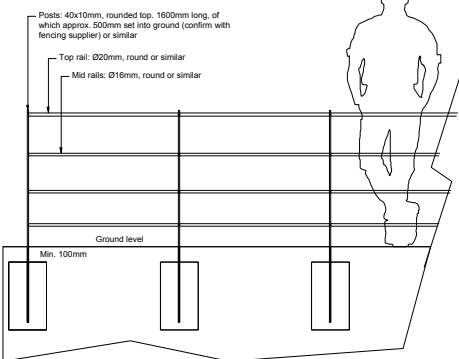


- All dimensions to be verified on site before any materials are ordered.
- All details and specifications to be checked by an appropriately qualified Engineer regarding foundations / footings.
- Manufacturer to produce shop drawings for approval.
- Full length of fencing to be set out on site to confirm post positions and interface with boundaries and existing features before posts are fixed.
- Curves to be formed of individual straight panels.
- Where estate rail run clashes with tree roots spike fixings to be used to secure railing.

Yew Hedge.
Planted 800mm high feathered to base.
Single line.

G2 - One gate for pedestrians

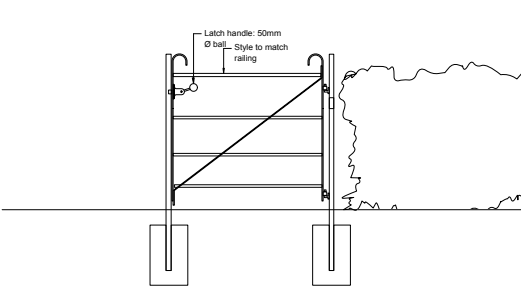


Scale: 1:50 at A3.

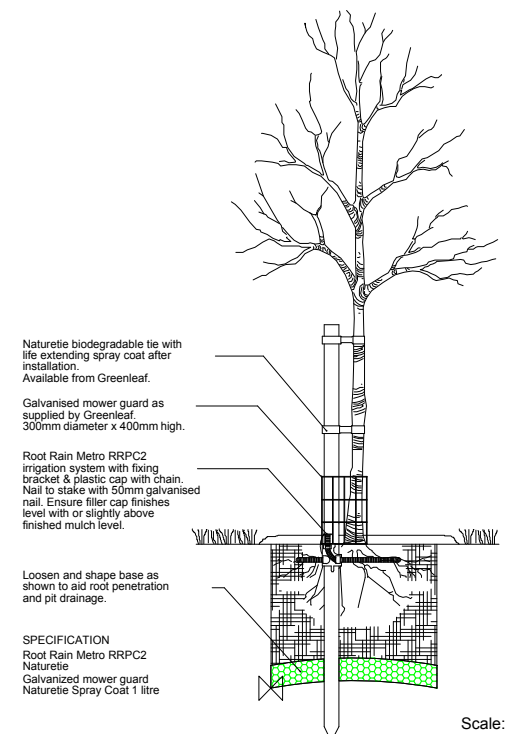


Scale: 1:50 at A3.

- 1 Use figured dimensions only
- 2 All dimensions to be checked on site and the Architect to be informed of any discrepancies before construction commences
- 3 All references to drawings refer to current revision of that drawing
- 4 Structural and services information shown is indicative only. Refer to consultants' drawings for details and setting out
- 5 All work and materials to be in accordance with current applicable statutory legislation and to comply with all relevant codes of practice and British and European standards

Rev	Description	Date	By	Chk
-----	-------------	------	----	-----

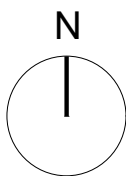

Project:
10-17 Stocking Hill,
Cottered,
Buntingford
SG9 9PY

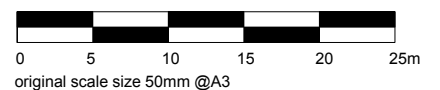

Subject: Landscape Proposal - Elements

Scale: 1:500 at A3.

Date: 09/01/23

Package	Purpose of Issue	Date	Revision
---------	------------------	------	----------

Project	Drawing	Rev
---------	---------	-----

091. 003.

A