


Gravel Drive  
(Re-Surface)  
(Priority for Two Cars)

Proposed Ground Floor GA



Proposed First Floor GA

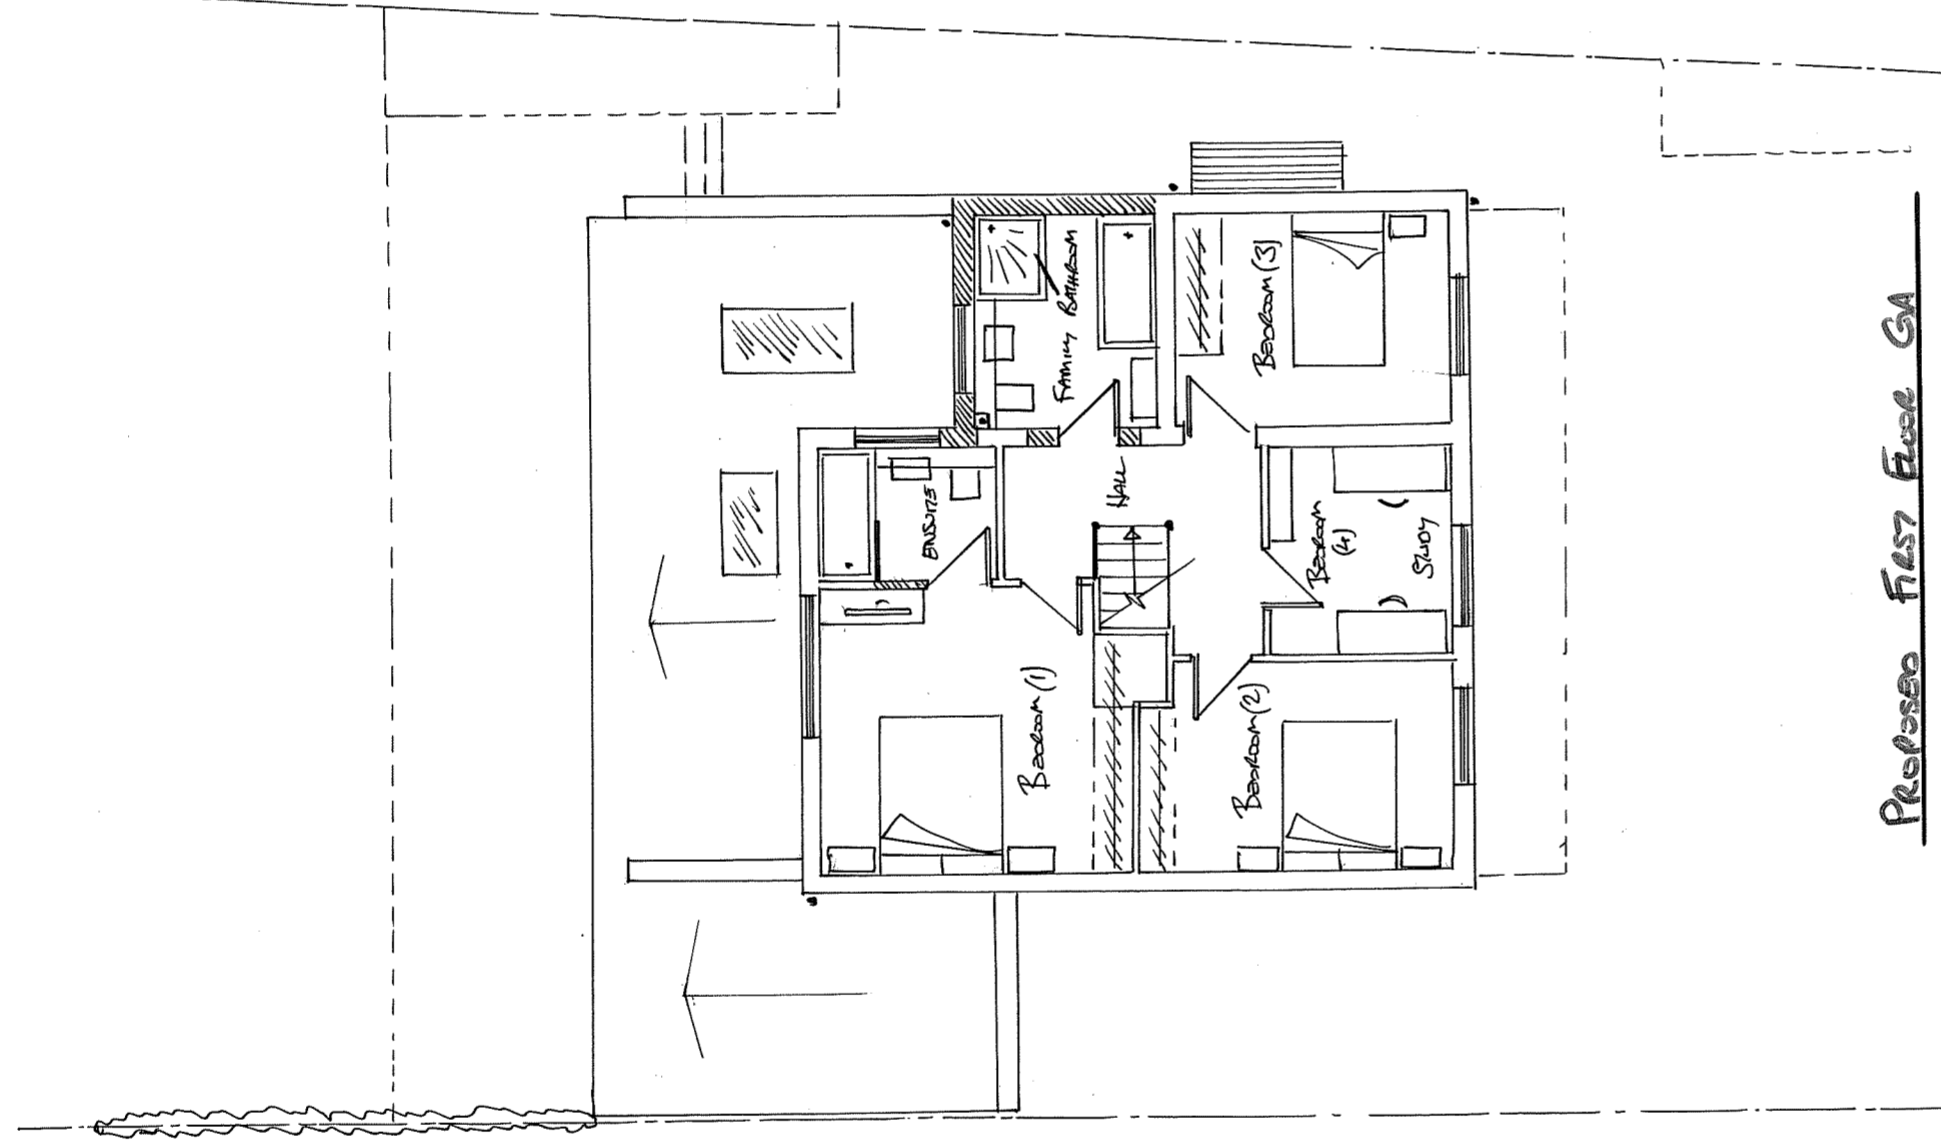