


Existing Site Plan

Manor Farm, Elkesley - Phase 2

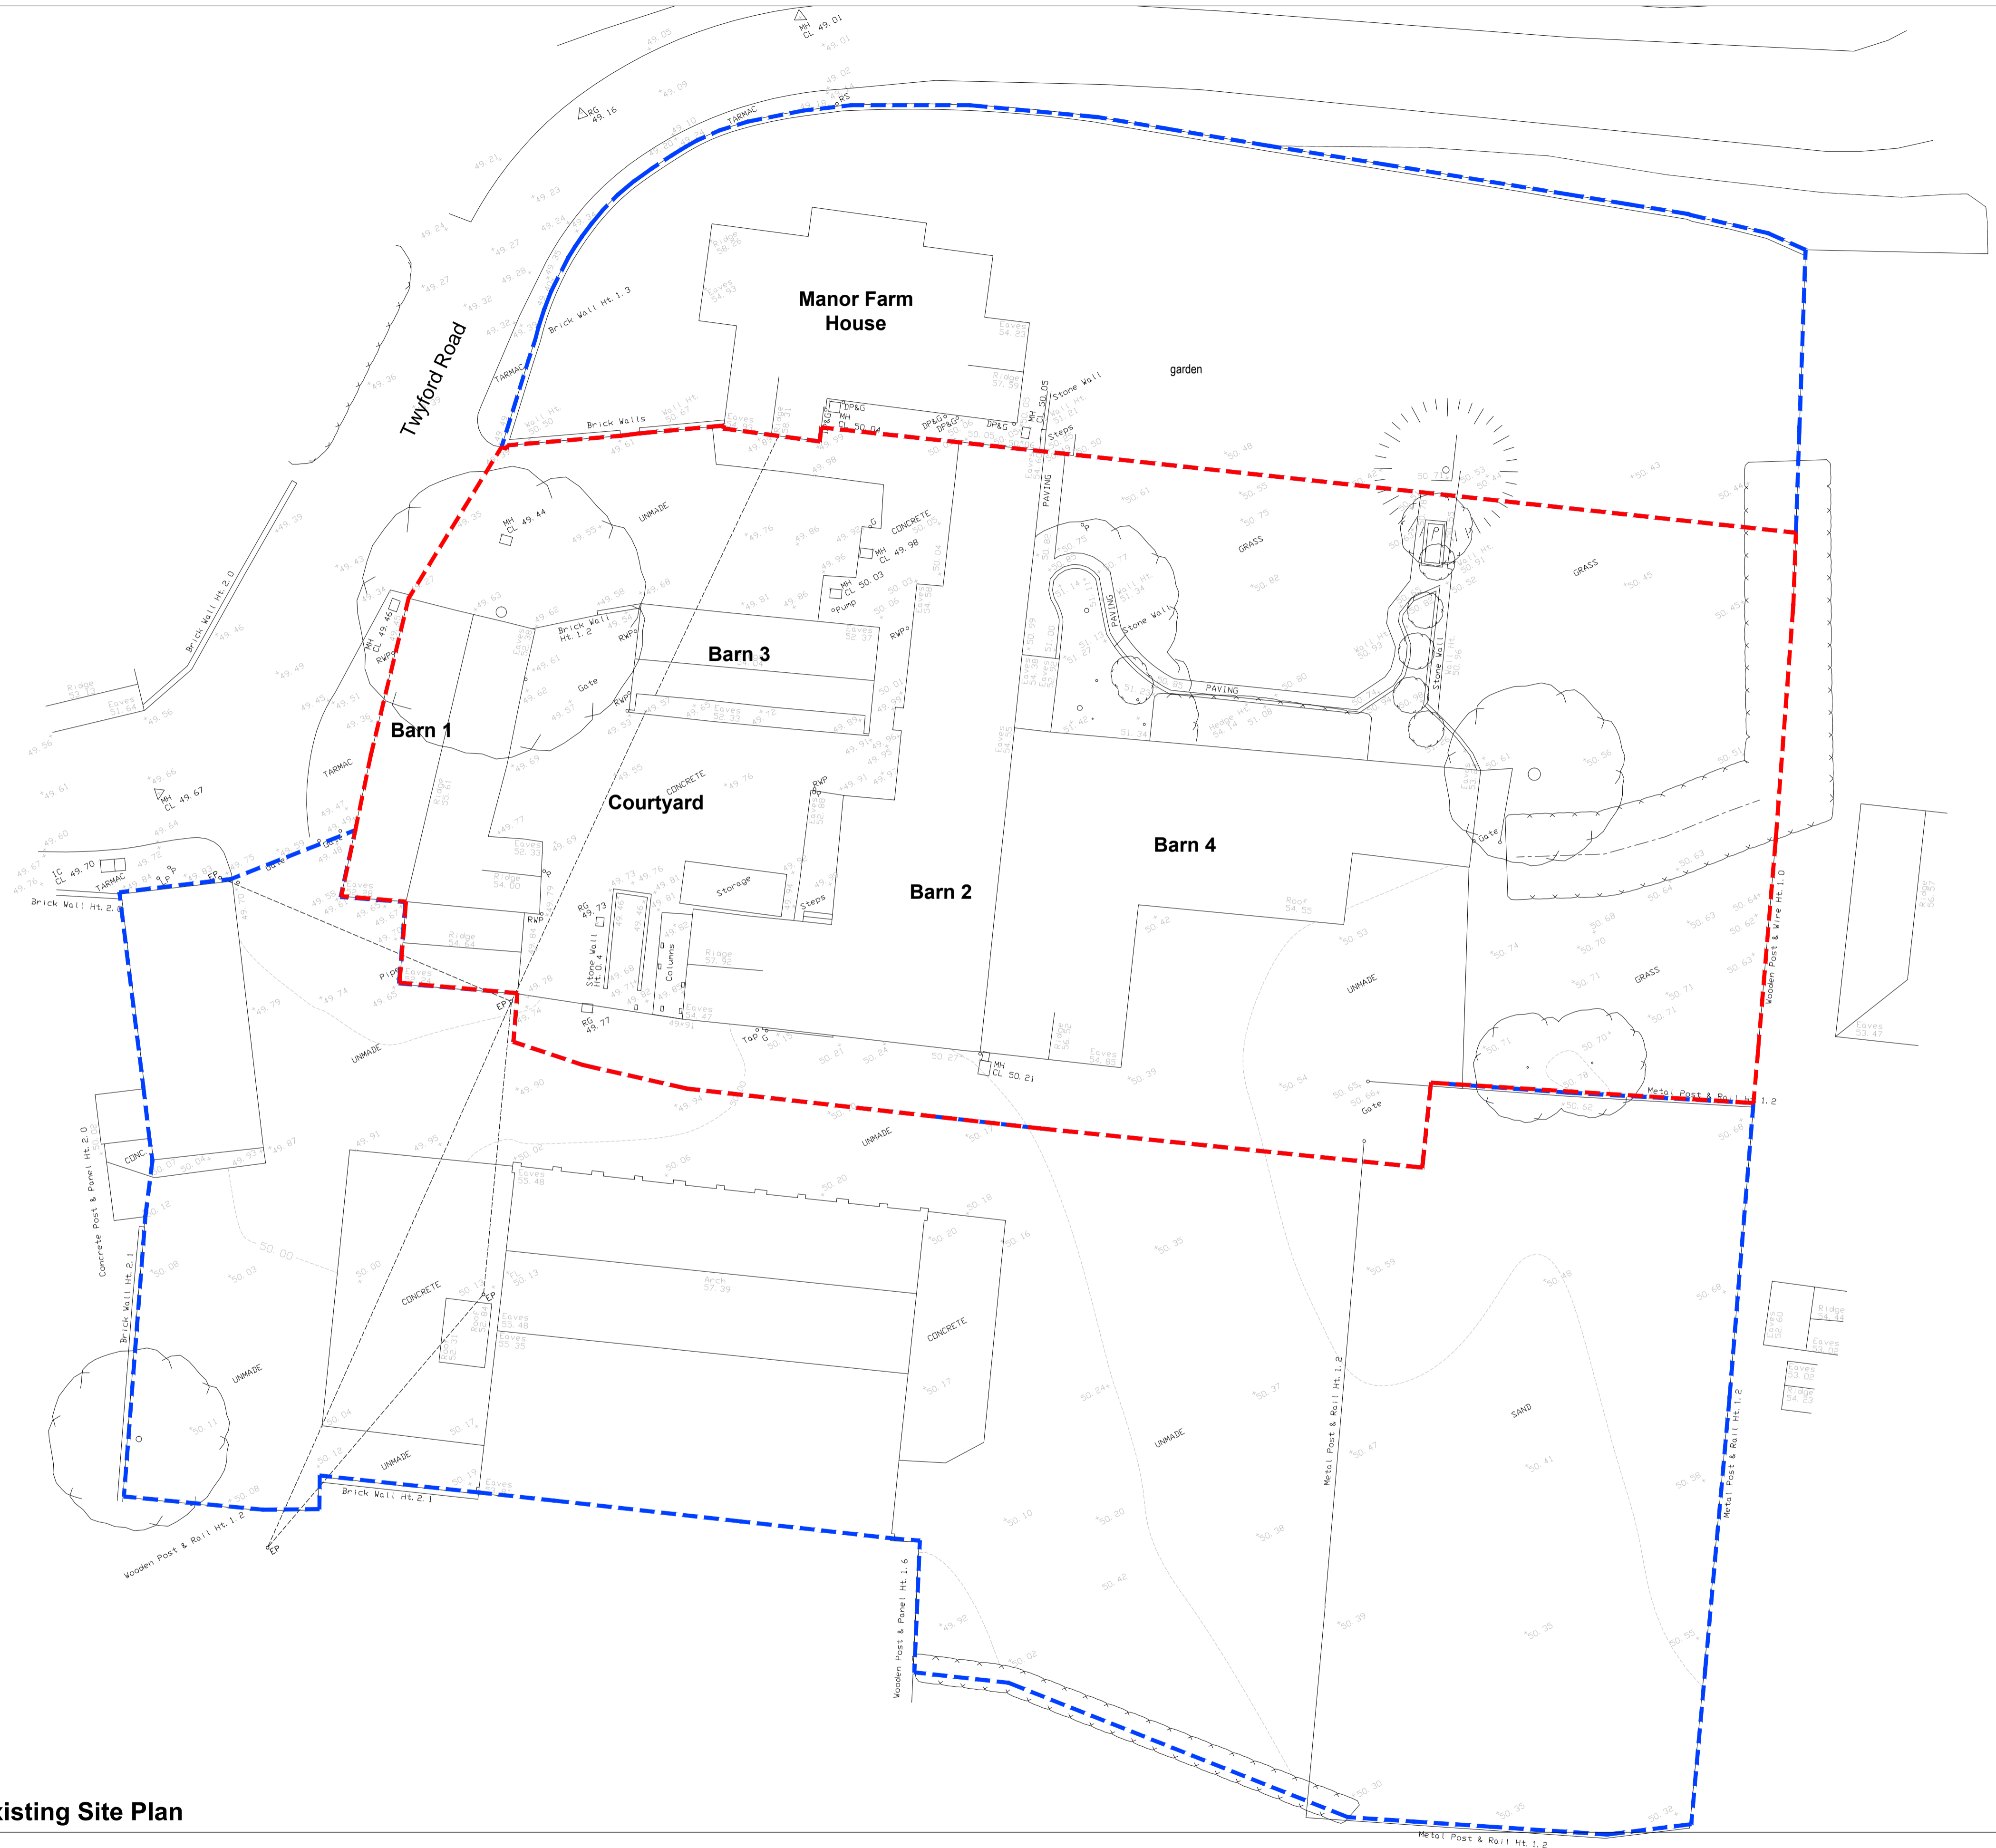

REVISION/DRAWN DATE DESCRIPTION	DATE
CLIENT Mrs Outhwaite, Mr Norton & Messrs M & T Keveles	June 19
PROJECT Manor Farm Elkesley - Phase 2	DRAWN cda
TITLE Existing Site Plan	CHECKED 201
REFERENCE 9117	
T: 01909 500710	
E: contact@soularchitects.co.uk	
W: www.soularchitects.co.uk	
<small>© ALL RIGHTS RESERVED. REPORT ALL DISCREPANCIES PLEASE DO NOT SCALE. CHECK ALL DIMENSIONS ON SITE. REGISTERED IN ENGLAND AND WALES. REGISTERED ADDRESS: SOUL ARCHITECTS LIMITED 13 SPARKENHILL, WORKSOP, NOTTINGHAMSHIRE, S80 1AX. COMPANY NO. 0599943</small>	