


PROPOSED FRONT ELEVATION

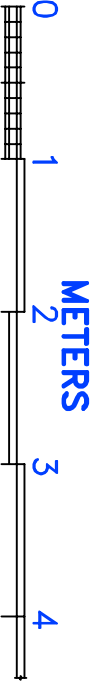

SCALE BAR

FV CONSULTANT LTD.		PROPOSED FRONT ELEVATION			
DRAWN	KM	DATE	3 SHERBORNE WAY, CROXLEY GREEN		
		12/22	RICKMANSWORTH. WD3 3PE		
CHECKED	KM		SIZE	A3	DWG NO.
					VC/236/LDC/10
DESIGN	KM		SCALE	1:50 @ A3	SHEET 10 OF 13
					REV