


PROPOSED FLANK ELEVATION - 1

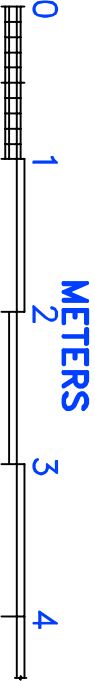

SCALE BAR

FV CONSULTANT LTD.			PROPOSED FLANK ELEVATION - 1			
DRAWN	KM	DATE	3 SHERBORNE WAY , CROXLEY GREEN			
		12/22	RICKMANSWORTH. WD3 3PE			
CHECKED	KM		SIZE	A3	DWG NO.	VC/236/LDC/12
DESIGN	KM		SCALE	1:50 @ A3	SHEET	12 OF 13