


PROPOSED REAR ELEVATION

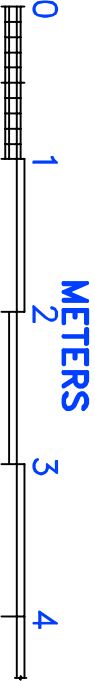

SCALE BAR

FV CONSULTANT LTD.			PROPOSED REAR ELEVATION			
DRAWN	KM	DATE	3 SHERBORNE WAY, CROXLEY GREEN			
		12/22	RICKMANSWORTH. WD3 3PE			
CHECKED	KM		SIZE	A3	DWG NO.	VC/236/LDC/11
DESIGN	KM		SCALE	1:50 @ A3	SHEET	11 OF 13