


PROPOSED FLANK ELEVATION - 2

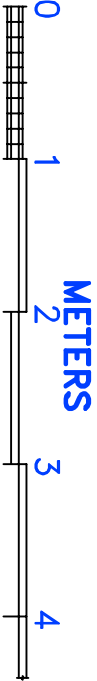

SCALE BAR

| | | | | | |
|--------------------|----|------------------------------|--------------------------------|-----------|----------------|
| FV CONSULTANT LTD. | | PROPOSED FLANK ELEVATION - 2 | | | |
| DRAWN | KM | DATE | 3 SHERBORNE WAY, CROXLEY GREEN | | |
| | | 12/122 | RICKMANSWORTH. WD3 3PE | | |
| CHECKED | KM | | SIZE | A3 | DWG NO. |
| | | | | | VC/236/LDC/13 |
| DESIGN | KM | | SCALE | 1:50 @ A3 | SHEET 13 OF 13 |
| | | | | | REV |