


PROPOSED GROUND FLOOR LAYOUT

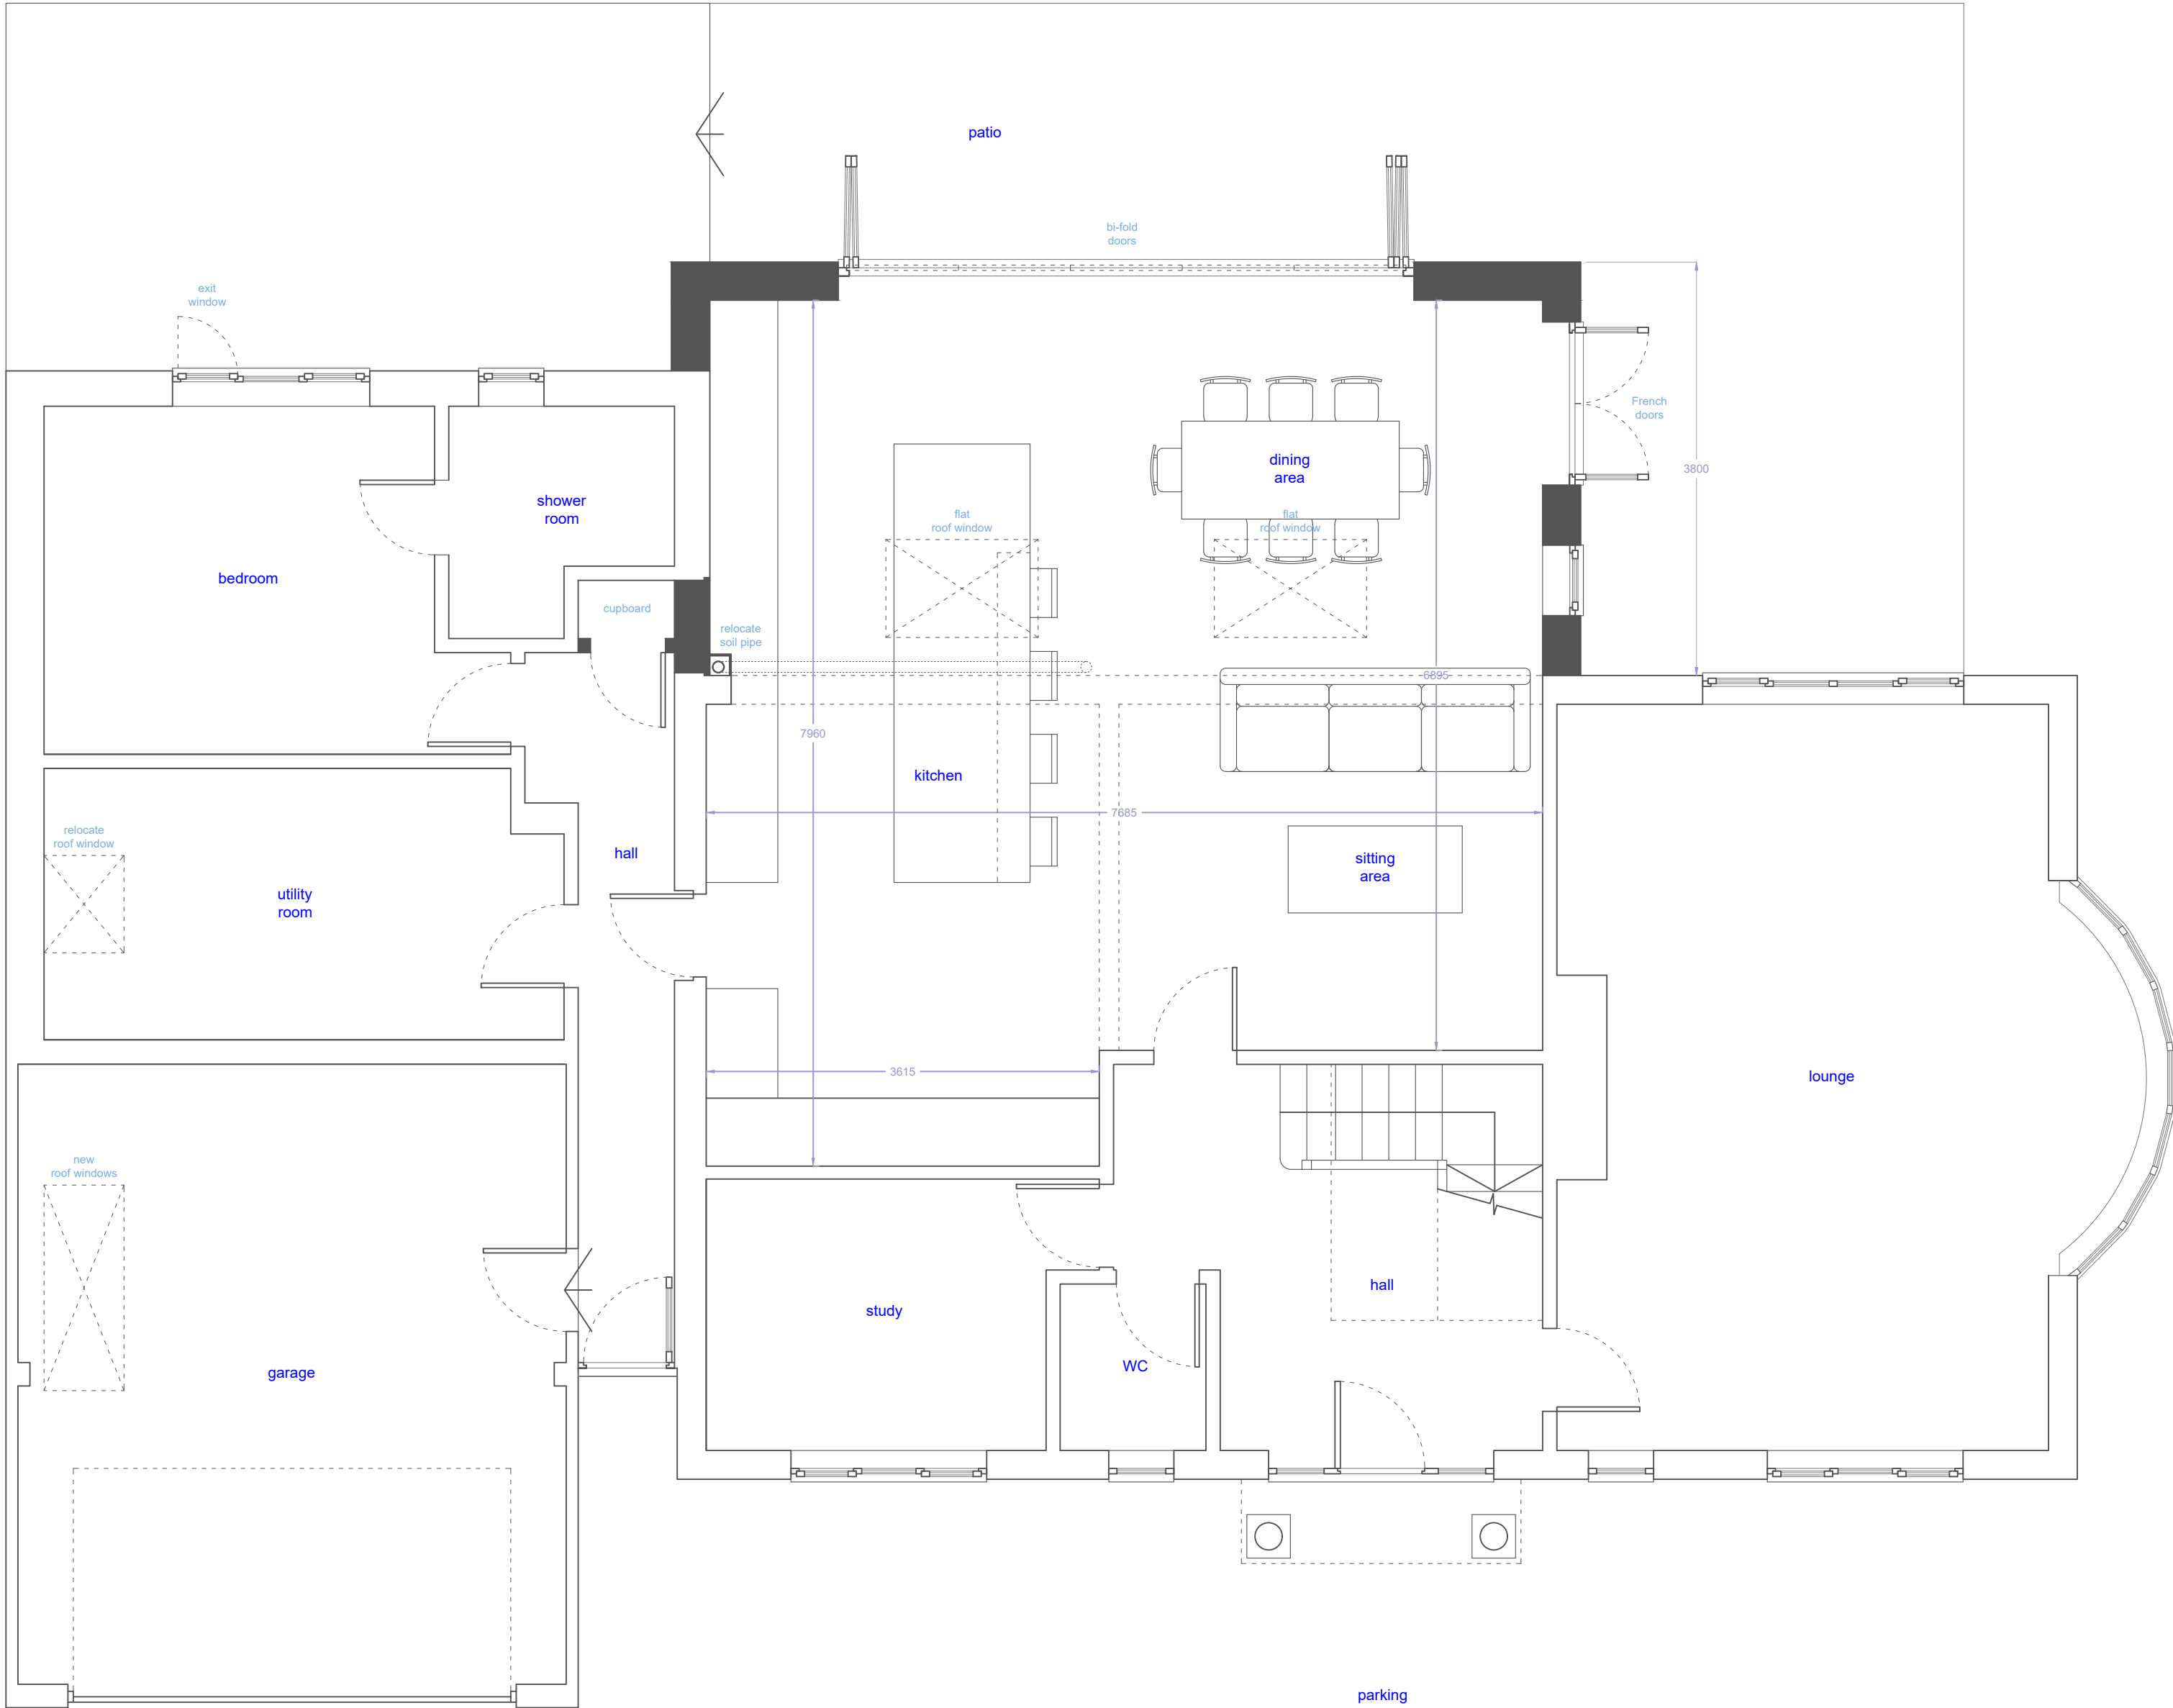

C/BD
The Junction
Station Road, Watford, WD17 1ET
+44 (0)1923 371381
info@studiocbd.co.uk
www.studiocbd.co.uk

TITLE:
PART SINGLE PART TWO STOREY EXTENSION

PROJECT ADDRESS:
SWITHLAND, WYATT'S ROAD, CHORLEYWOOD

CLIENT:
MR ARI RAJENDRA

DATE:
DEC 2022

SCALE:
1:50 @ A2

DRAWN:
JC

DRAWING NUMBER:
375-004

REVISION:
B

REV:	DATE:	NOTE:
A	JAN 23	GENERAL AMEND.
B	JAN 23	SIDE VELUX WIND.
-	-	-
-	-	-
-	-	-
-	-	-

