


PROPOSED FIRST FLOOR LAYOUT

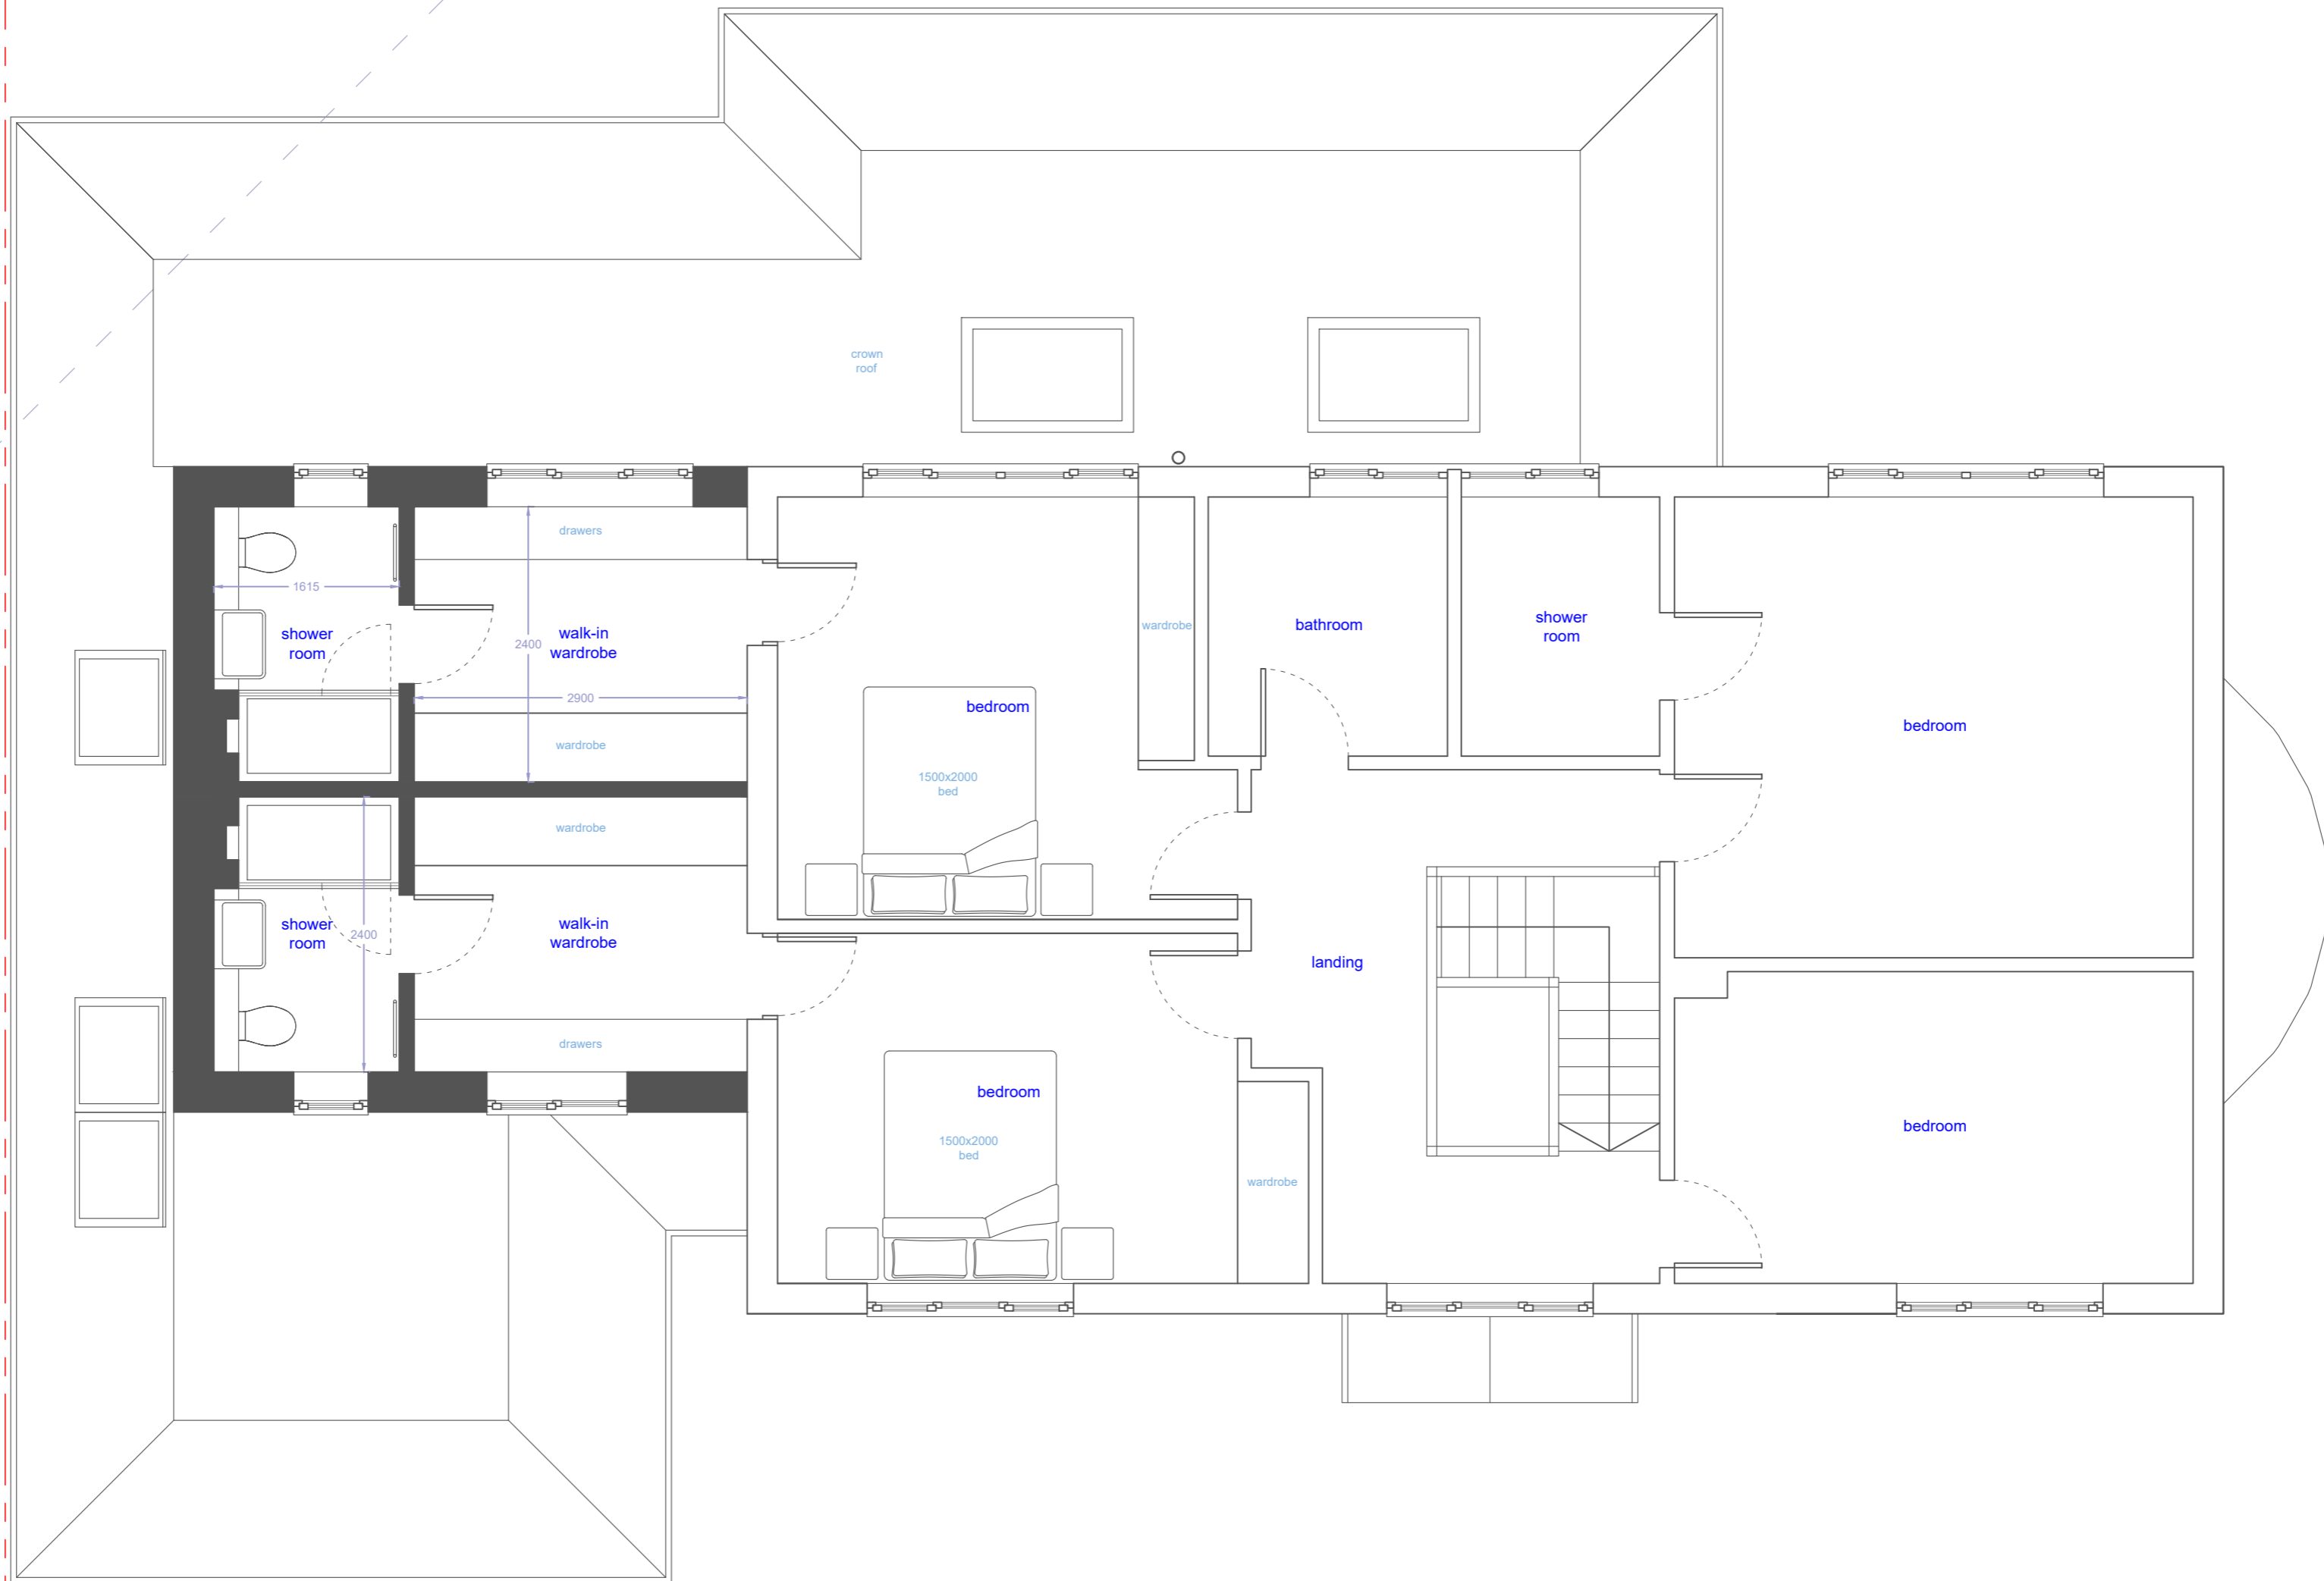

C/BD
 The Junction
 Station Road, Watford, WD17 1ET
 +44 (0)1923 371381
 info@studiocbd.co.uk
 www.studiocbd.co.uk

TITLE:
 PART SINGLE PART TWO STOREY EXTENSION

PROJECT ADDRESS:
 SWITHLAND, WYATTS ROAD, CHORLEYWOOD

CLIENT:
 MR ARI RAJENDRA

DATE:
 DEC 2022

SCALE:
 1:50 @ A2

DRAWN:
 JC

DRAWING NUMBER: 375-005		REVISION: B
REV:	DATE:	NOTE:
A	JAN 23	GENERAL AMEND.
B	JAN 23	SIDE VELUX WIND.
-	-	-
-	-	-
-	-	-
-	-	-