


# Snowdon layout 1

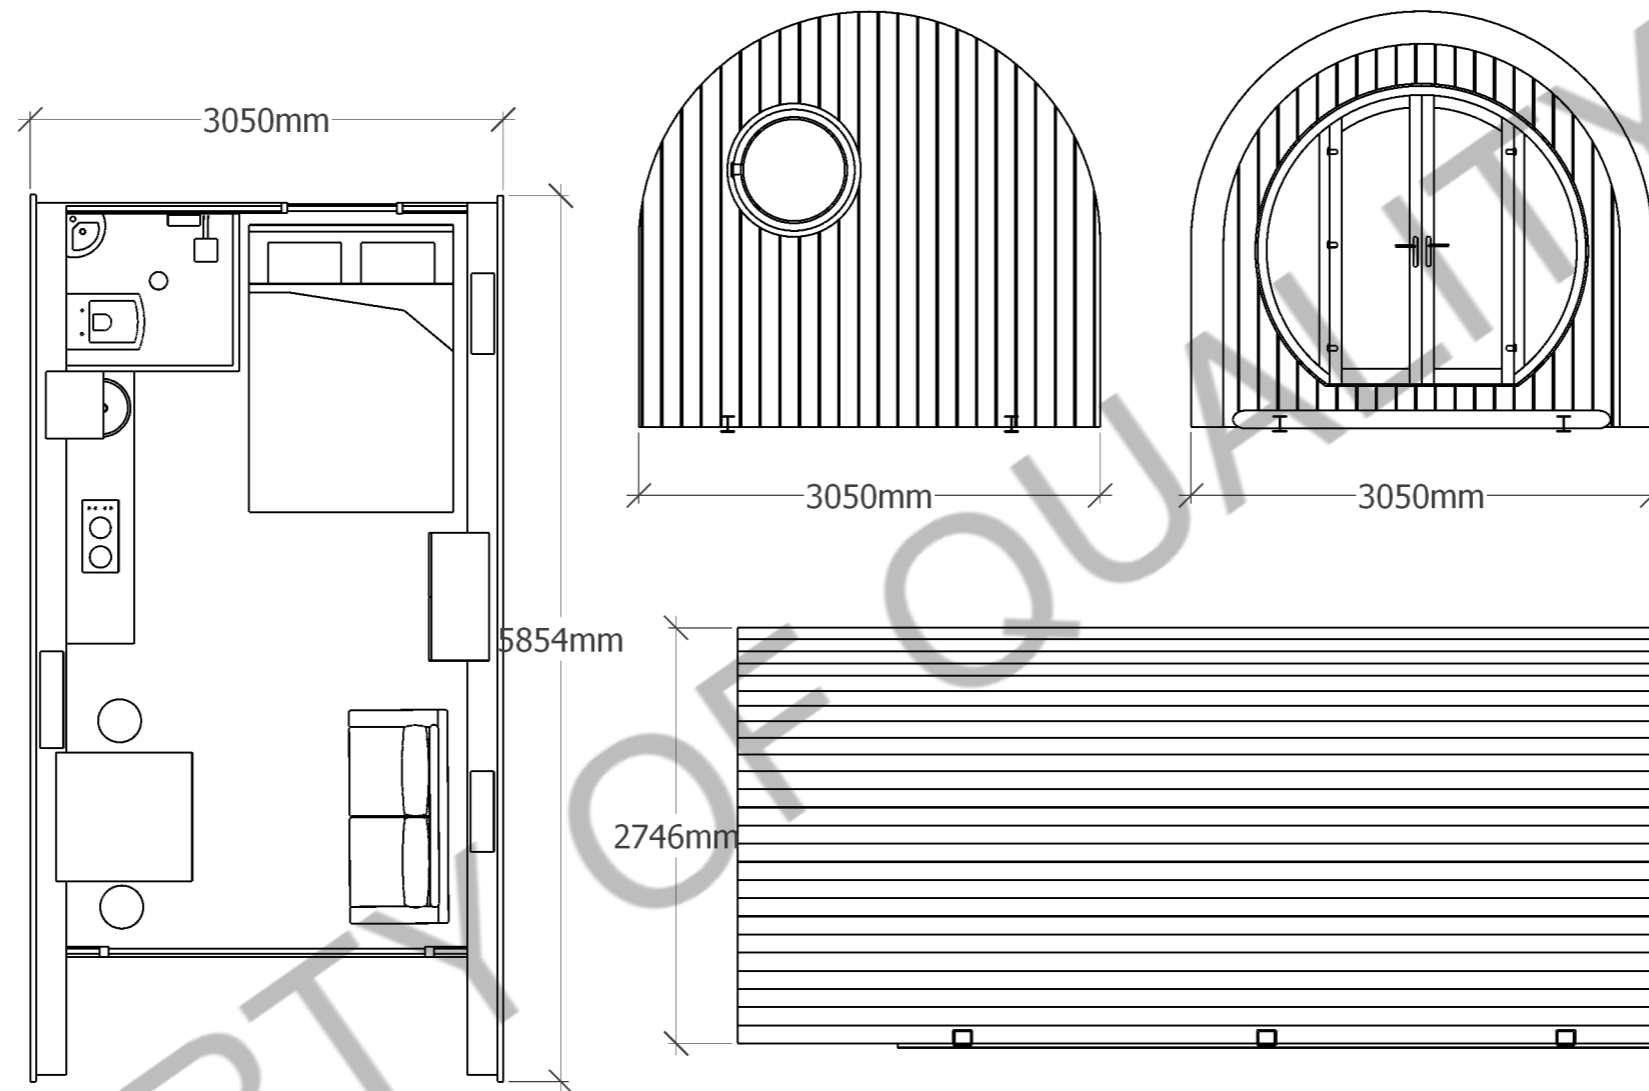

1mm:50mm (1:50)

