


ALL SETTING OUT & LEVELS TO BE TAKEN AS INDICATED ONLY AND TO BE CONFIRMED ON SITE BY CONTRACTOR PRIOR TO COMMENCEMENT OF WORKS. ALL STRUCTURAL & DEMOLITION WORKS TO BE IN STRICT ACCORDANCE WITH STRUCTURAL ENGINEERS' DRAWINGS AND ALL WORKS TO BE IN STRICT ACCORDANCE WITH ALL AGREEMENTS MADE IN WRITING WITH ALLOWING OWNERS PRIOR TO UNDERTAKING ANY WORKS. ALL IN ACCORDANCE WITH THE PART M16, A11, APPROVED TO THE REQUIREMENTS OF THE CLIENT PRIOR TO COMMENCEMENT OF WORKS.


MATERIALS KEY

ALL MATERIALS SUBJECT TO SAMPLE APPROVAL


- A** FACING BRICKWORK
- B** CLAY PANITILE ROOF FINISH
- C** UPVC DOORS & WINDOWS
- D** UPVC FASCIA/VERGE
- E** UPVC RAINWATER GOODS
- F** COMPOSITE CLAD DOMNER

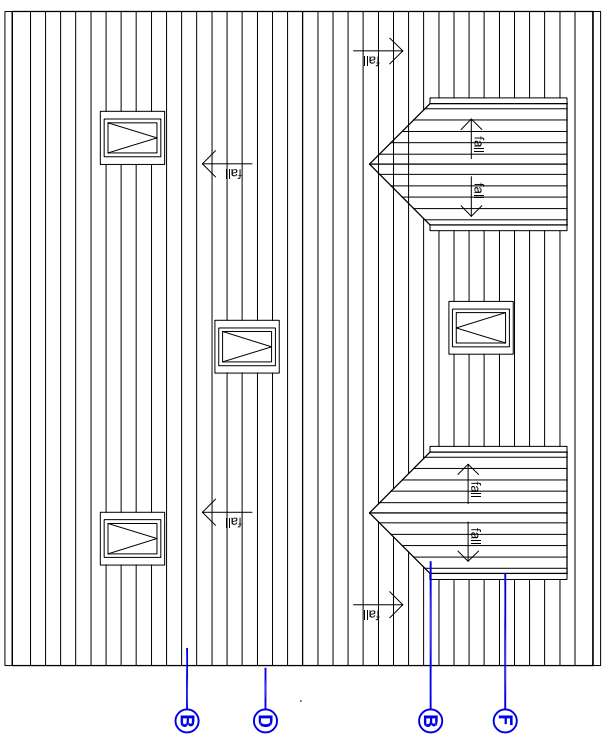


PROPOSED ROOF PLAN (1:100)

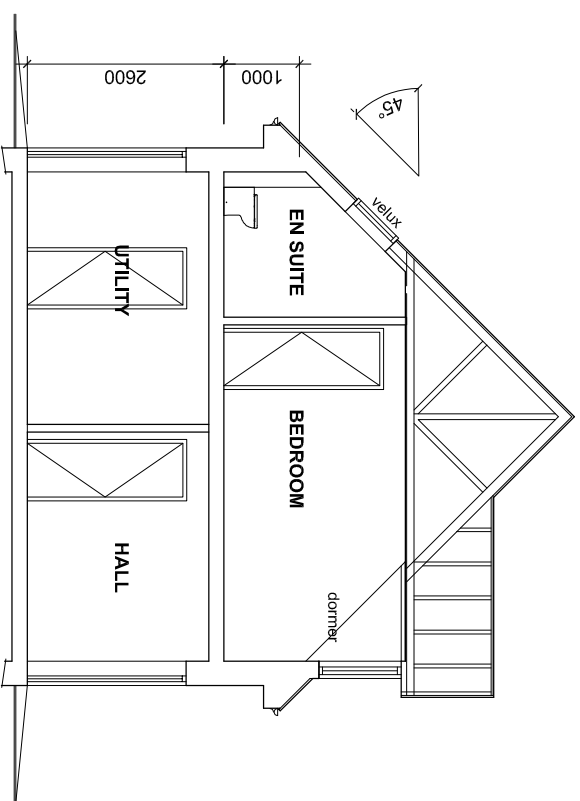


PROPOSED SECTION (1:100)

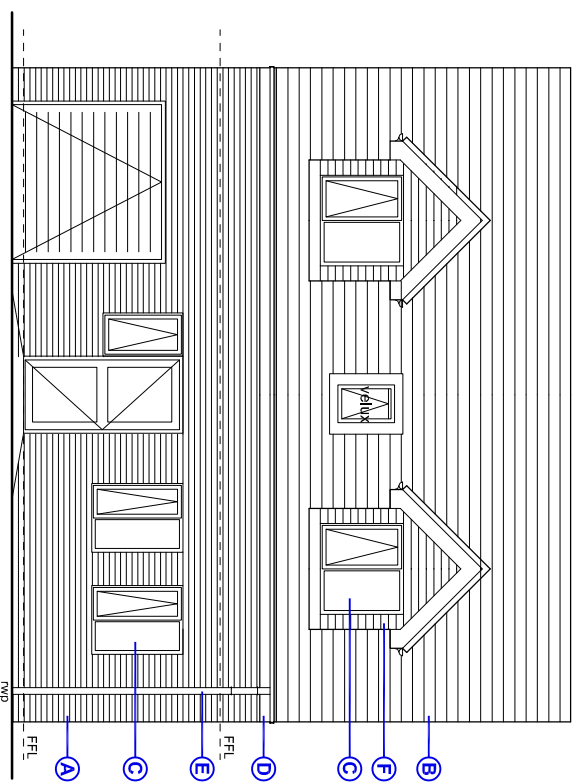


PROPOSED ELEVATION A (1:100)

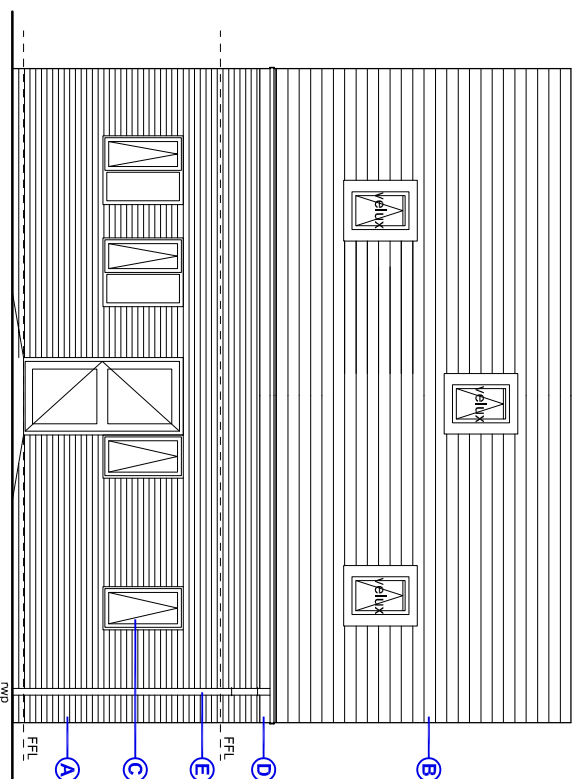

PROPOSED ELEVATION B (1:100)

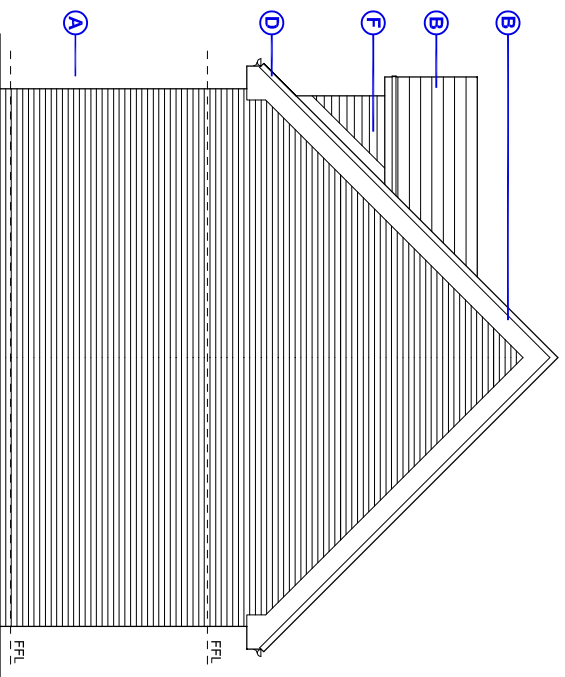

PROPOSED ELEVATION C (1:100)

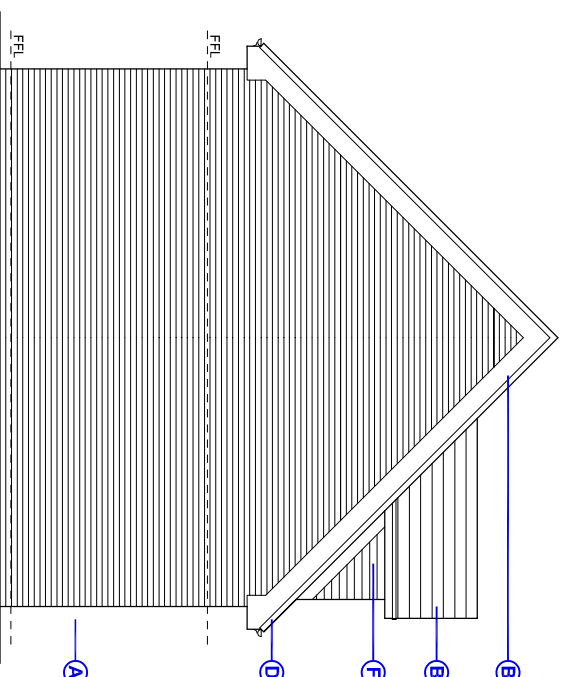

PROPOSED ELEVATION D (1:100)

okn consulting services		35 newton gardens chapelthorn, sheffield, s35 2yw	
client Mrs Debra Proctor 43 Blyth Road, Oldcoates, Worksop, S81 8JA		project Proposed Dwelling	
contact Proposed Roof Plan, Section & Elevations			
job no.	014	rev.	A3
date	1:100	date	Dec 2022
© Architectural Knowledge 2022			