


- LEGEND**
- SV Sluice valve
 - DK Drop kerf
 - FH Fire hydrant
 - MH Manhole
 - SC Stop cock
 - WM Water meter
 - BT Telecom manhole
 - LP Lamp post
 - RP Road post
 - RP Road gully
 - SP Sign post
 - EP Electricity pole
 - TP Telephone pole
 - P/W Post and wire
 - F/R Post and rail
 - T/P Timber post
 - C/B Close boarded
 - B/W Barbed wire
- Grid and levels are to OS Datum

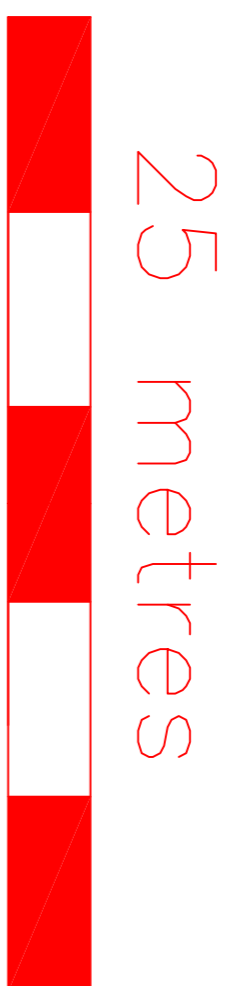

SITE SURVEY

JOHN BLANEY LTD
 CULVER LODGE
 RECTORY LANE
 PARKHAM EX39 5PL
 01237 451100

SURVEY PLAN
 1.200 @ A1