

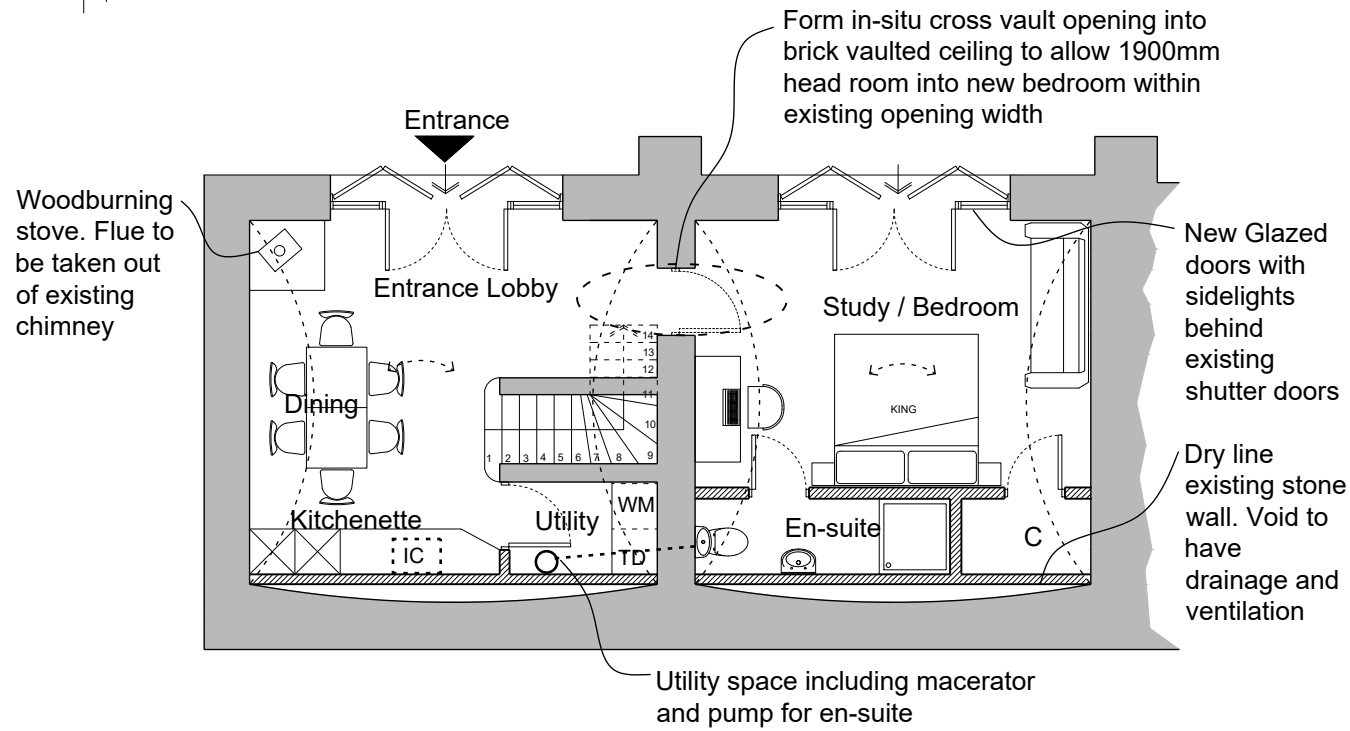



Figured dimensions only are to be used. Contractor must verify all dimensions on site before commencing any work. Any discrepancies must be brought to the attention of the architect.

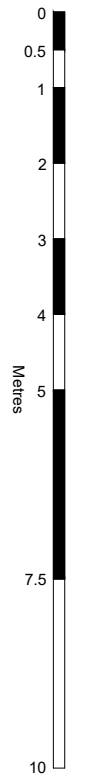


Lower Ground Floor Plan

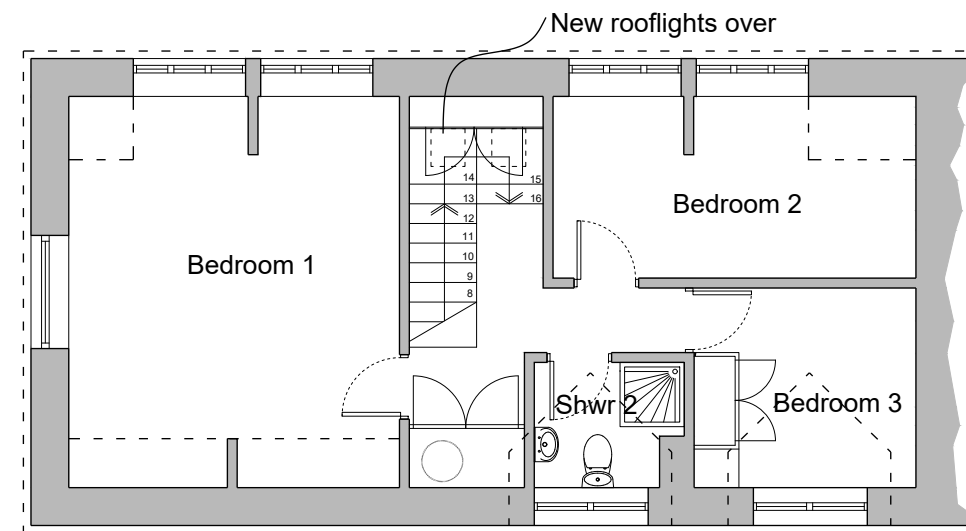

First Floor Plan

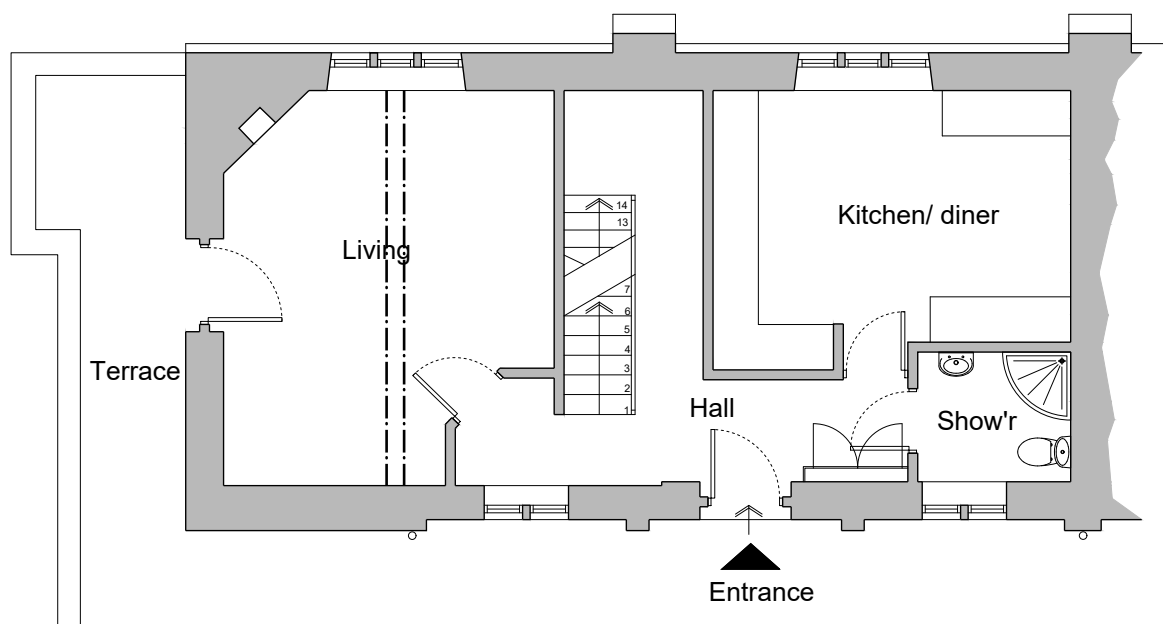

Ground Floor Plan

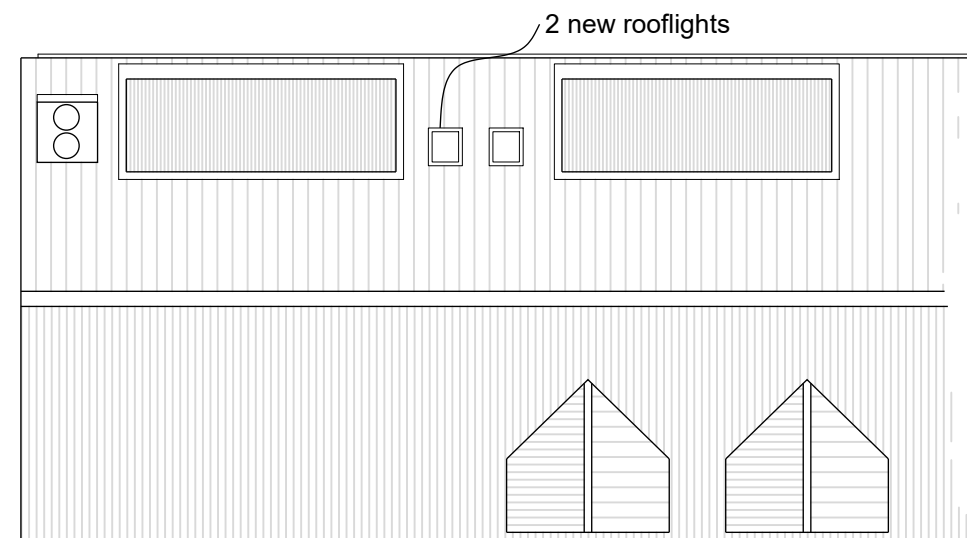

Roof Plan

